

APPLICATION TO INSTALL PRIVATE LINE

DATE: 2/7/14

TO THE COMMISSIONERS COURT OF BROWN COUNTY,

Application is hereby made by ^{Brown County Water} ~~Improvement~~ District, to install a buried or aerial water
telephone electric gas line within the right-of-way and/or across a county road in Brown County,
Texas, as follows:

Precinct # 2 Location: Walnut St. This will involve a bore or cut

The location and description of the proposed line and associated appurtenances is more fully shown by the plat of such line attached to this application. The line will be constructed and maintained on the County right-of-way in accordance with governing laws. And installed at a depth of 24" to 30" below the lowest level of the bar ditch.

The applicant agrees to remove or relocate such fixtures at his own expense so as to permit the widening or changing of traffic lanes or reconstruction of the roadbed. Such removal or relocation shall be within 30 days of written notice specifying the fixtures to be moved and indicate the place on the roadway to which they shall be replaced.

Notwithstanding any other provision contained herein, it is expressly understood that tender of this notice by the undersigned does constitute a waiver, surrender, abandonment or impairment of any property rights, franchise, easement, license, authority, permission, privilege or right now granted by law or may be granted in the future and any provision of provisions so construed shall be null and void.

The Commissioner of the above precinct will be notified of the time and date of installation at least 24 hours in advance.


This permit will become null and void if work is not completed within 90 days from date of acceptance by the Brown County Commissioners Court.

I certify that the above-proposed installation will not impair or harm the ingress and egress of adjacent landowners.

Construction of this line will begin on or after the 10th day of Feb., 2014

By BWID Brown County WID
Address PO Box 118
Brownwood TX 76804
Phone 325-642-1933
Dale Weaver

February 18, 2014
(Exhibit #1)

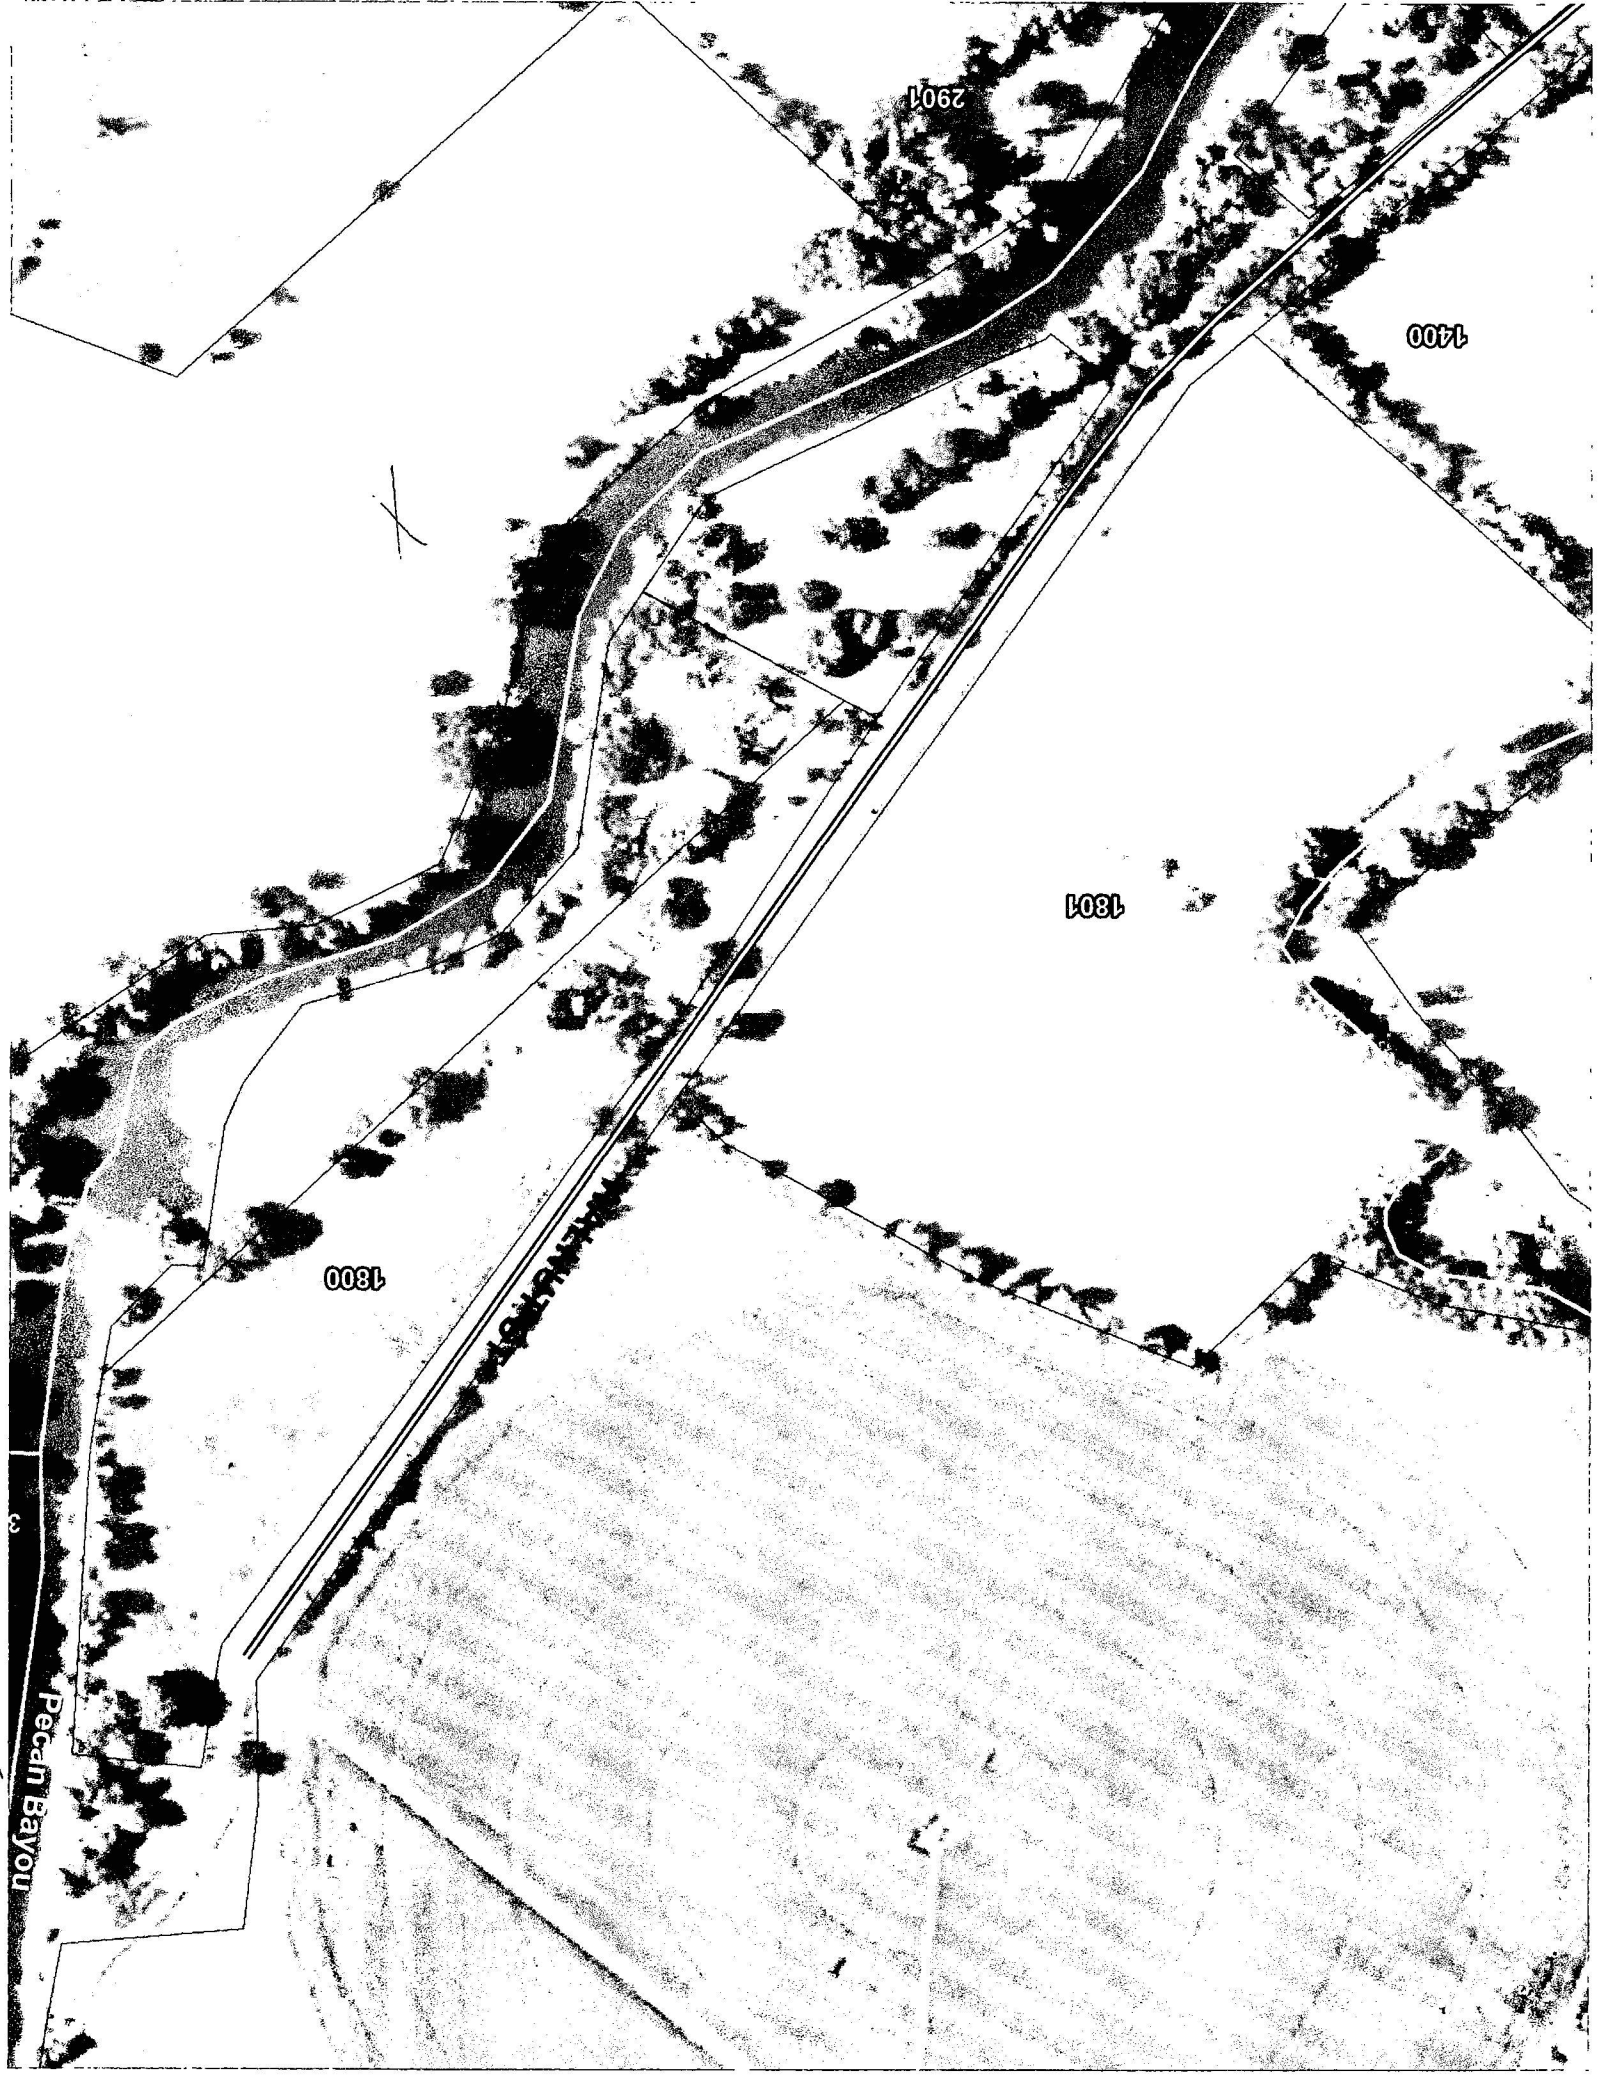



2901

1700

1801

1800

Pecan Bayou

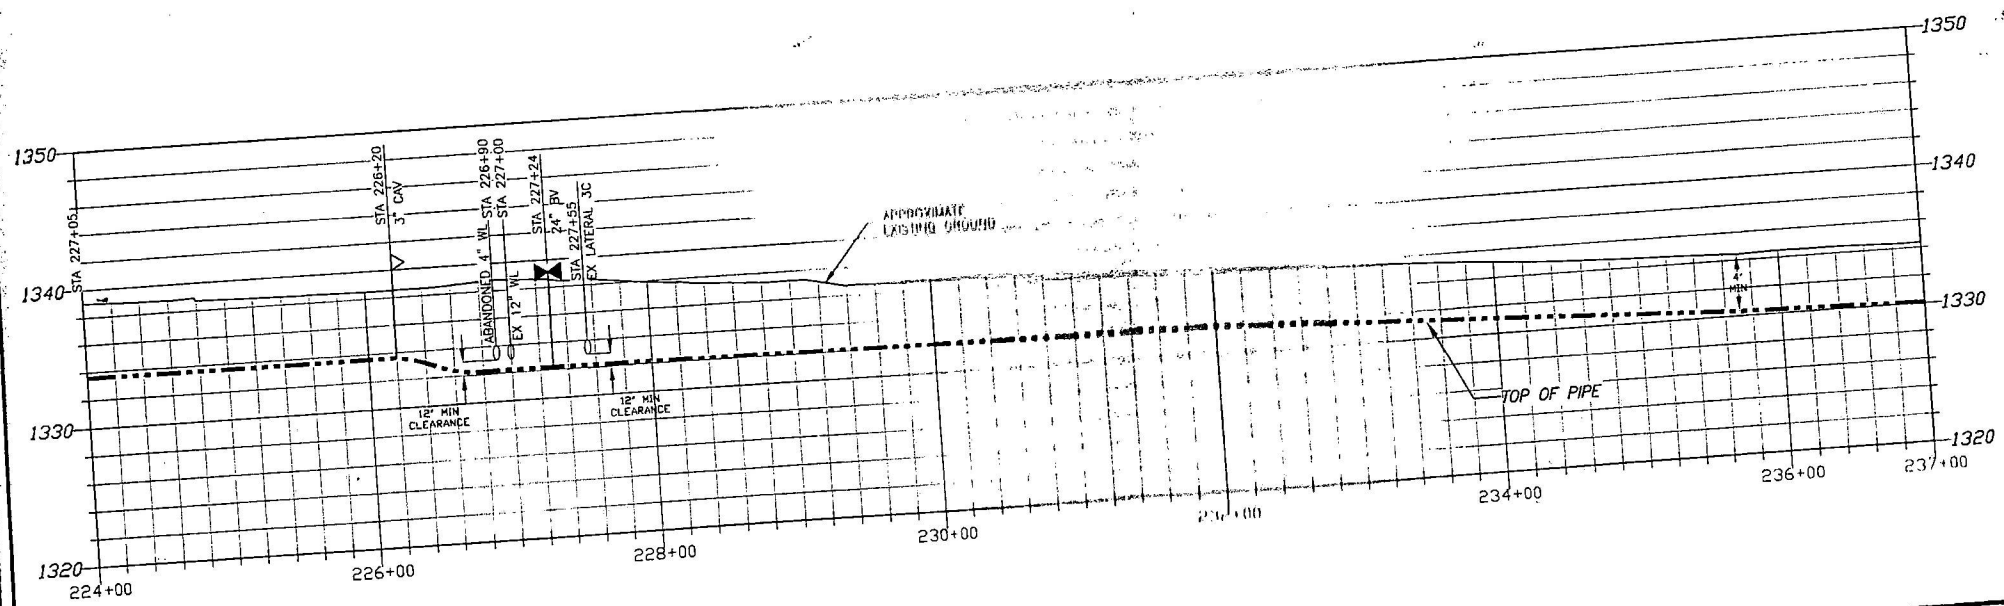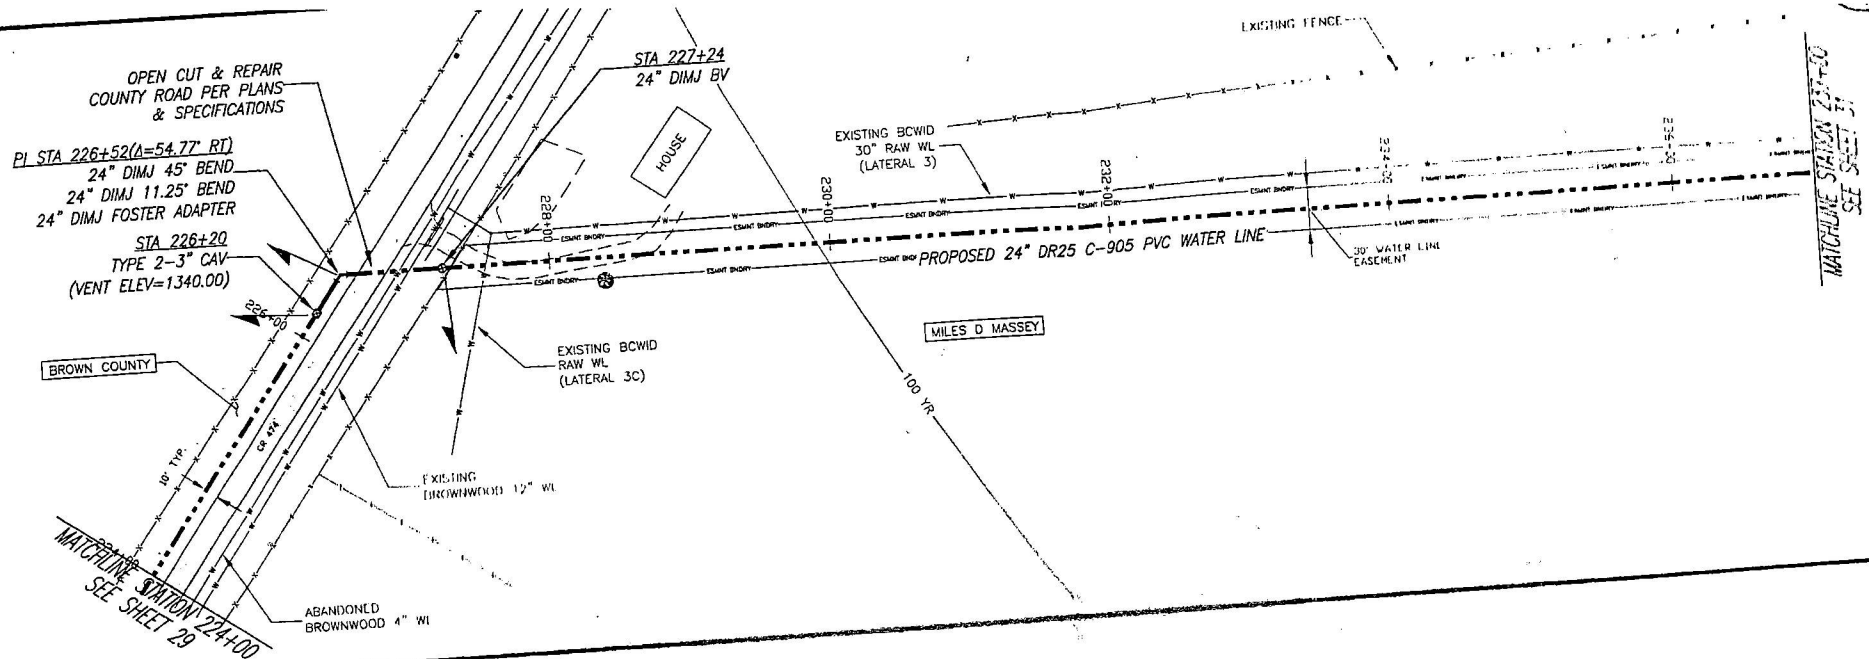

JACOB & MARTIN, LTD.
CONSULTING ENGINEERS
 3465 C. RYAN LANE
 ABILENE, TEXAS 79602
 325-682-1072
 325-682-1073
 FAX 325-682-1074
 E-MAIL J&M@J&M.COM
 WWW.J&M.COM
 4/10/12

CITY OF EARLY / ZEPHYR WSC
BCWID TREATED WATER SUPPLY LINE

PLAN AND PROFILE

NO.	REVISION	DATE	SCALE	WORK	BY	FILE	DATE	DISSEMINATED	CHKD	DATE	CV	CHKD
			1"=100'				MAR, 2012					
TOTAL											30	53

APPROVAL:

Brown County Water
Imp. District

P.O. Box 118
Brownwood TX 76804

The Commissioner's Court of Brown County offers no objections to the location on the right-of-way and/or crossing of your proposed buried line as shown by accompanying drawings and notice dated Feb 7, 2014, except as noted below:

It is further intended that the Commissioner's Court may require the owner to relocate

This line, subject to provisions of governing laws, by giving thirty (30) days written notice.

The installation shall not damage any part of the county road and adequate provisions must be made to cause a minimum inconvenience to traffic and adjacent property owners.

Please notify Joel Kelton, Commissioner of Precinct # 2,

Twenty-four (24) hours prior to starting construction of the line, in order that we may have a representative present.

BROWN COUNTY COMMISSIONERS COURT
OF BROWNWOOD, TEXAS

BY: E Ray Weston

Exceptions and/or special requirements:

Subject to Brown County specifications
for cutting roads.