



NOTICE OF COMMUNICATION LINE INSTALLATION

Frontier Communications  
2701 S. Johnson St  
San Angelo, Texas 76904

---

June 28, 2016

W.O. 5198160

Exchange \_70372 Brownwood Main

TO THE COMMISSIONER'S COURT OF Brown County,

ATTENTION COUNTY JUDGE:

Formal notice is hereby given that Frontier Communications will construct a communication line within the right-of-way of a County Road in Brown County, Texas \_\_ as follows:

Starting 4000ft West of Hwy 283 N on County Road 476 in the South right of way Frontier Communications proposes to place 1 pole, and 1 pedestal, then place 225ft of aerial copper cable heading West in the south ROW, then place 1 pedestal, and one pole, ending 4225ft West of Hwy 183 N within 5ft of the South ROW. This work will include the placing of two poles, two pedestals, and 225ft of aerial copper cable. The new aerial cable will maintain a minimum overhead clearance of 15ft 5in. The Row will be returned to as good or better condition. This aerial cable is being placed to replace a buried cable that has been damaged by county workers maintaining County Road 476, at a low water crossing.


The location and description of this line and associated appurtenances is more fully shown by 1 copies of drawings attached to this notice. The line will be constructed and maintained on the County Road right-of-way in accordance with governing laws.

Notwithstanding any other provisions contained herein, it is expressly understood that tender of this Notice by Frontier Communications does not constitute a waiver, surrender, abandonment or impairment of any property rights, franchise, easement, license, authority, permission, privilege or right now granted by law or may be granted in the future and any provision or provisions so construed shall be null and void.

Construction of this line will begin on or after July 5, 2016.


BY: Brenda McWilliams,

Section Manager - Network Engineering

Signature: 

Office: 325 949-0884 Fax: 325 942-0682

July 11, 2016  
(Exhibit #7)

 

ROW 20FT

R  
W

R  
W

ROW 20FT

4225FT FROM HWY 183 N

NEW PEDESTALS  
NEW POLES

225FT NEW AERIAL  
COPPER CABLE

EXISTING BURIED COPPER CABLES

FRONTIER COMMUNICATIONS  
WO#5198160  
MAP NOT TO SCALE  
PRINT ONE OF ONE  
JUNE 28, 2016


COUNTY ROAD 476

4000FT FROM HWY 183 N

HWY 183 N

R  
W

R  
W

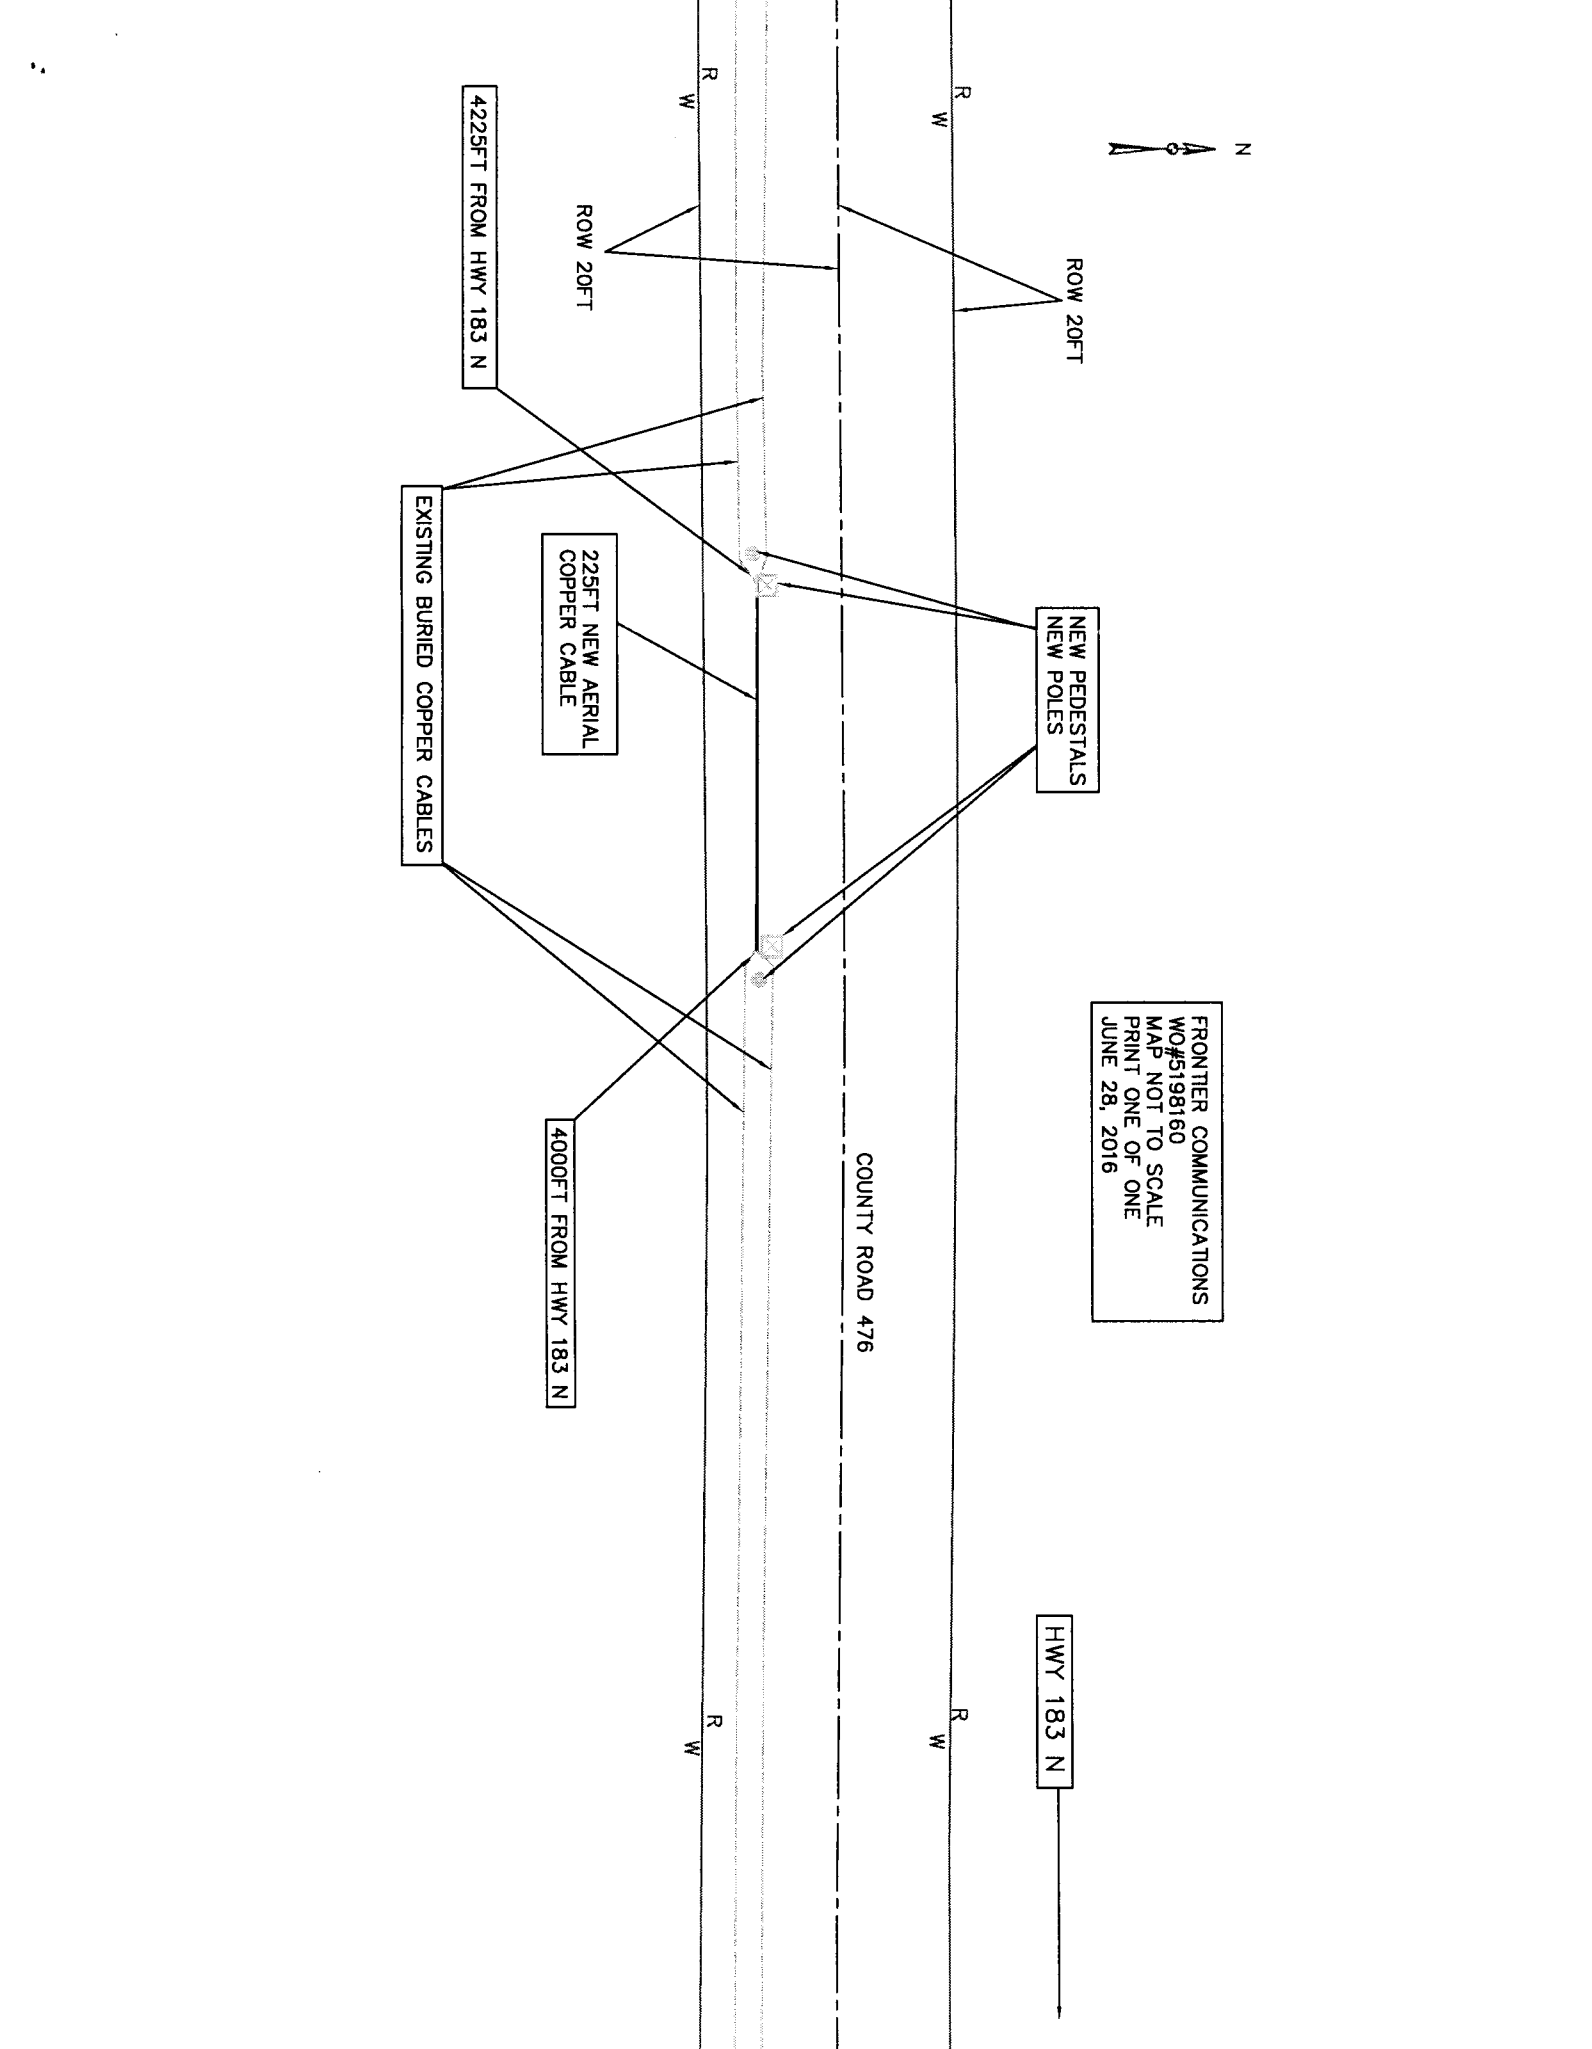

Item (9)

APPROVAL:

Frontier Communications  
2701 S. Johnson St.  
San Angelo TX 76904

The Commissioner's Court of Brown County offers no objections to the location on the right-of-way and/or crossing of your proposed buried line as shown by accompanying drawings and notice dated June 28, 2016, except as noted below:

It is further intended that the Commissioner's Court may require the owner to relocate This line, subject to provisions of governing laws, by giving thirty (30) days written notice.

The installation shall not damage any part of the county road and adequate provisions must be made to cause a minimum inconvenience to traffic and adjacent property owners.

Please notify Joel Kelton, Commissioner of Precinct # 2,

Twenty-four (24) hours prior to starting construction of the line, in order that we may have a representative present.

BROWN COUNTY COMMISSIONERS COURT  
OF BROWNWOOD, TEXAS

BY: E Ray West

Exceptions and/or special requirements:

**SUBJECT TO BROWN COUNTY SPECIFICATIONS**

(Row)