



NOTICE OF COMMUNICATION LINE INSTALLATION

Frontier Communications
2701 S. Johnson St
San Angelo, Texas 76904

November 29, 2016

W.O. 5206731
Exchange _70372-Brownwood Main

TO THE COMMISSIONER'S COURT OF BROWN COUNTY,

ATTENTION COUNTY CLERK

Formal notice is hereby given that Frontier Communications will construct a communication line within the right-of-way of a County Road in Brown County, Texas as follows:

Starting at 2700ft south west of the intersection of FM 2525 also known as Williams Ranch Road and County Road 315 in the south ROW of County Road 315, Frontier Communications proposes to dig up the existing cable and place a new pedestal and pole within 3ft of the south ROW. The ROW will be restored to a condition better than or equal to the existing condition.

The location and description of this line and associated appurtenances is more fully shown by 1 copies of drawings attached to this notice. The line will be constructed and maintained on the County Road right-of-way in accordance with governing laws.

Notwithstanding any other provisions contained herein, it is expressly understood that tender of this Notice by Frontier Communications does not constitute a waiver, surrender, abandonment or impairment of any property rights, franchise, easement, license, authority, permission, privilege or right now granted by law or may be granted in the future and any provision or provisions so construed shall be null and void.

Construction of this line will begin on or after December 5, 2016.

BY: Brenda McWilliams,

Section Manager - Network Engineering

Signature: Brenda McWilliams

Office: 325 949-0884 Fax: 325 942-0682

December 12, 2016
(Exhibit #2)



FM 25225

20 FT COUNTY RD

6 FT ROW


6 FT ROW

EXISTING BURIED CABLE


NEW BURIED CABLE
NEW PEDISTAL
NEW POLE
PLACED 2700 FT SOUTH WEST OF
THE INTERSECTION OF FM 2525 AND
COUNTY ROAD 315

EXISTING BURIED CABLE

FRONTIER COMMUNICATIONS
WO# 5206731
MAP NOT TO SCALE
PRINT 1 OF 1
NOVEMBER 29, 2016

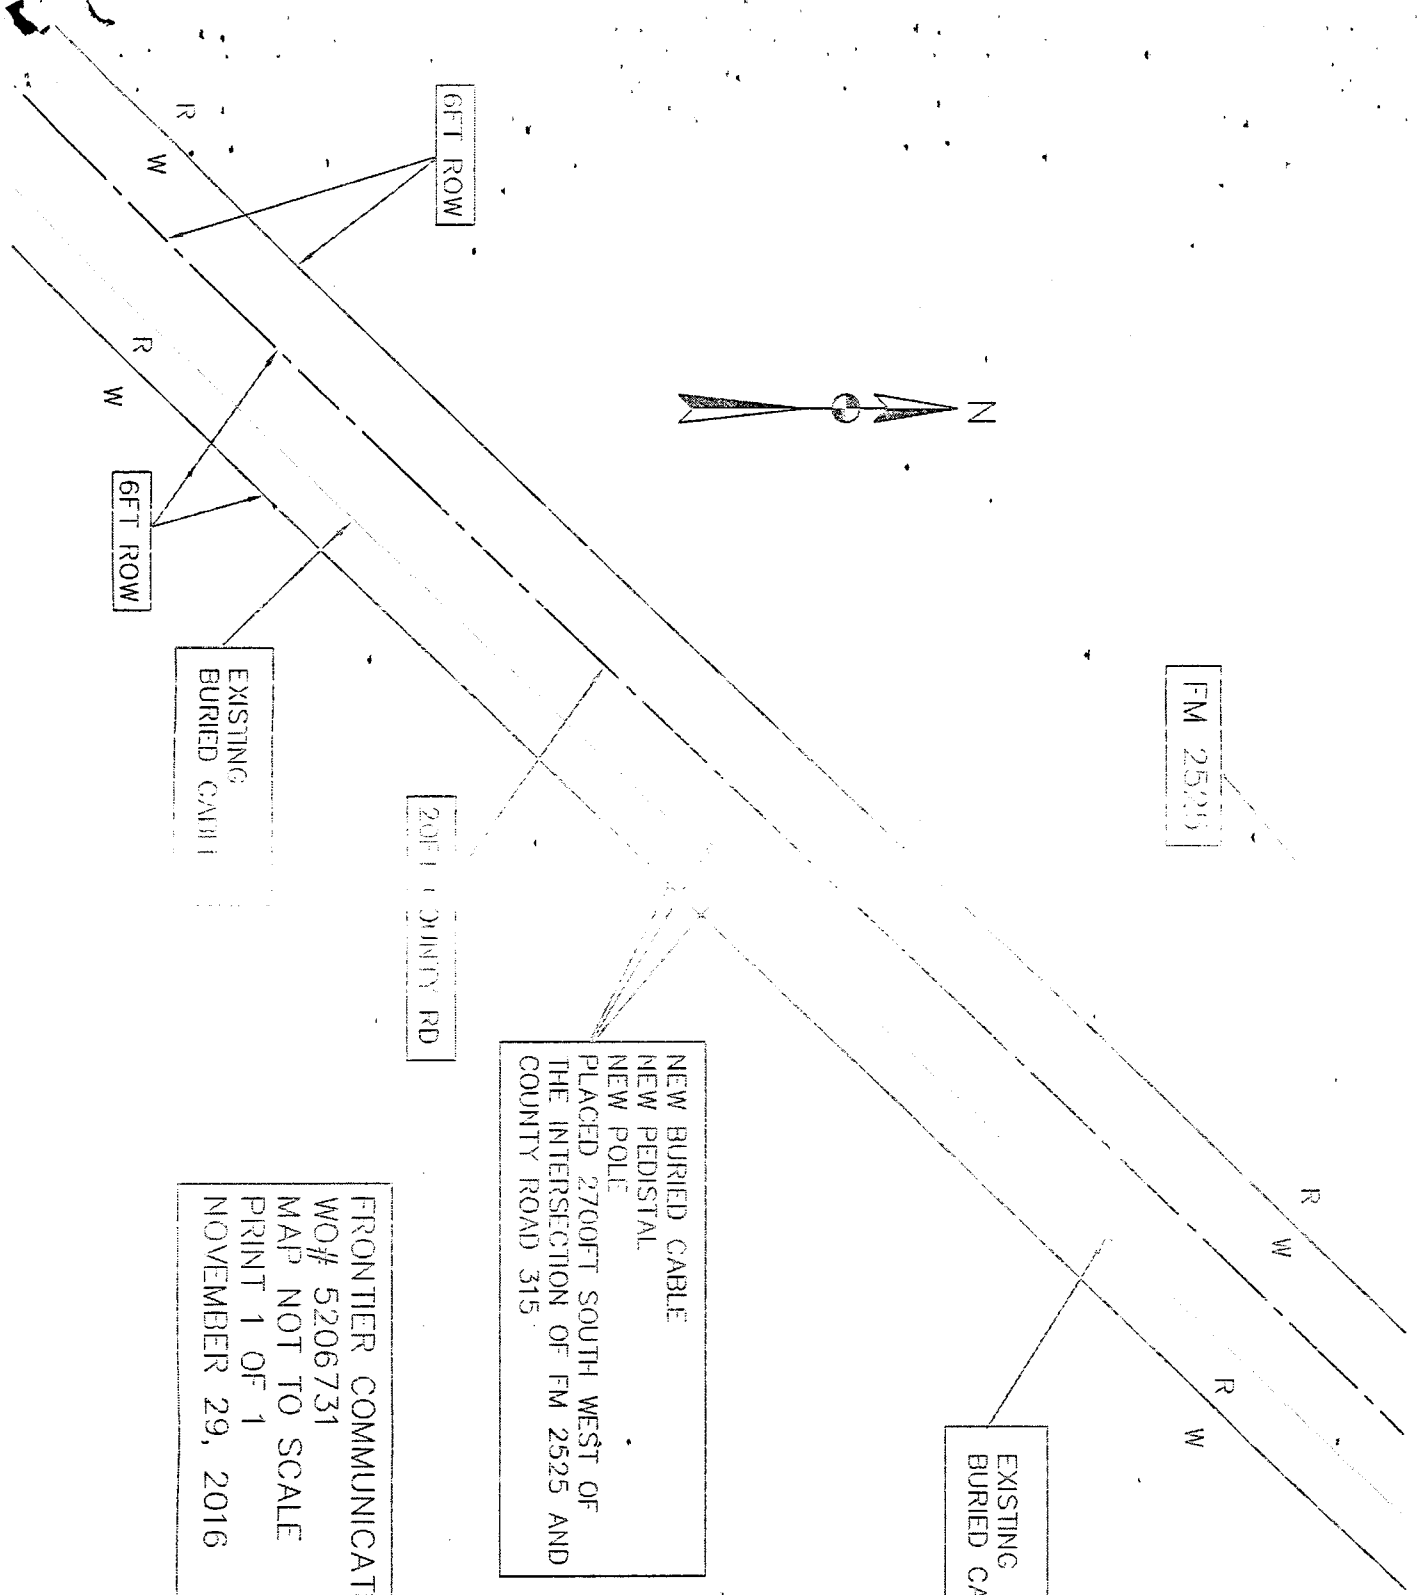

LOCATION MAP
BROWNWOOD/EARLY
5206731

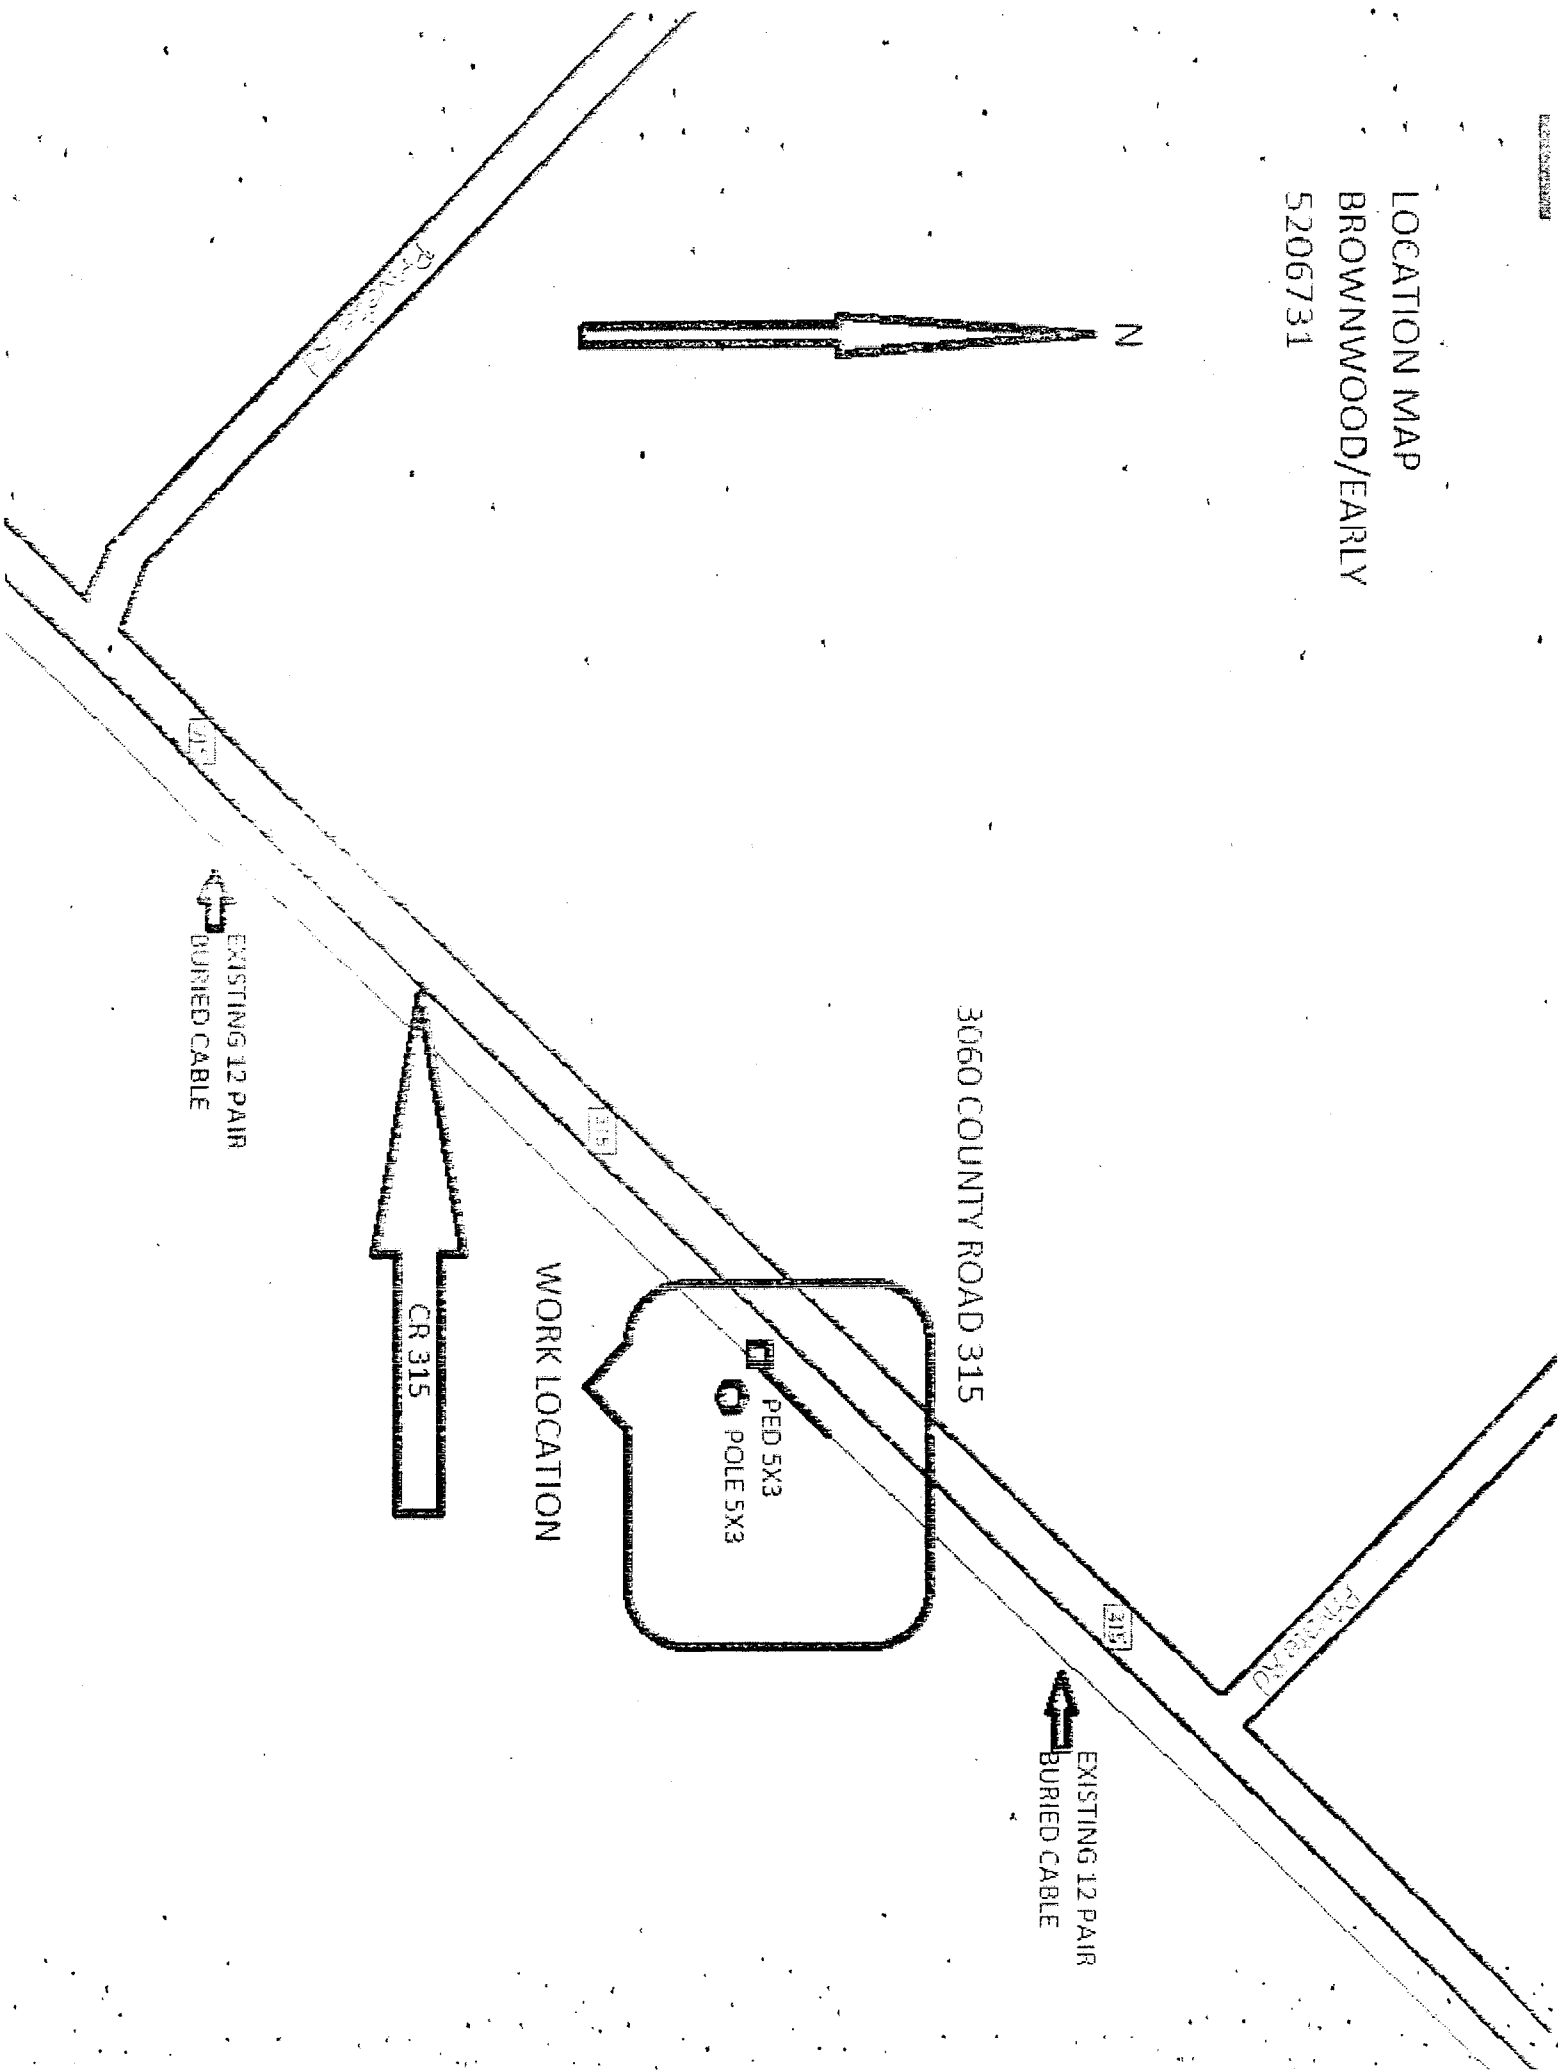

3060 COUNTY ROAD 315

WORK LOCATION

POLE 5X3
PED 5X3

CR 315

EXISTING 12 PAIR
BURIED CABLE

EXISTING 12 PAIR
BURIED CABLE



APPROVAL:

Frontier

The Commissioner's Court of Brown County offers no objections to the location on the right-of-way and/or crossing of your proposed buried line as shown by accompanying drawings and notice dated _____, except as noted below:

It is further intended that the Commissioner's Court may require the owner to relocate This line, subject to provisions of governing laws, by giving thirty (30) days written notice.

The installation shall not damage any part of the county road and adequate provisions must be made to cause a minimum inconvenience to traffic and adjacent property owners.

Please notify Wayne Shaw, Commissioner of Precinct # 3,

Twenty-four (24) hours prior to starting construction of the line, in order that we may have a representative present.

BROWN COUNTY COMMISSIONERS COURT
OF BROWNWOOD, TEXAS

BY: E Ray West

Exceptions and/or special requirements:

SUBJECT TO BROWN COUNTY SPECIFICATIONS

on CR 315; appx. distance of 2700 feet in ditch
ERW