

**Southwest Solutions Group, Inc.**  
2535-B E. State Hwy 121, Ste. 110-B

Lewisville, TX 75056  
Phone: (800) 803-1083  
Fax: (972) 250-2229  
[www.southwestsolutions.com](http://www.southwestsolutions.com)

**SOUTHWEST SOLUTIONS GROUP**  
*business efficiency systems*

**Quote # 103994-B**

Date: March 18, 2020  
Project # 89830  
Page 1 of 1

Quote valid for 30 days.

Credit Card payments over \$25,000 are subject to a 2.50% Convenience Fee

**BILL TO:**

Cheryl Jones  
Brown County  
200 South Broadway  
Brownwood, TX 76801

**INSTALL TO:**

Cheryl Jones  
Brown County  
200 South Broadway  
Brownwood, TX 76801

SALESPERSON	QUOTE NAME	PAYMENT TERMS	LEAD TIME
Craig Crock Phone 1-800-803-1083 Ext. 3693 <a href="mailto:ccrock@southwestsolutions.com">ccrock@southwestsolutions.com</a>	Slider Storage 2nd Floor - Revised 3-18-20	Net 30 - Billable upon delivery, payment due in 30 days	8 to 10 weeks (after receipt of order)

**89830-2FL-1: 2nd Floor: Installed: Sourcewell**

LINE	DESCRIPTION	
1	Per Drawing: 89830-2FL-1 One single faced stationary unit, 3'6" long x 15" deep x 110 3/4" high. One single faced stationary unit, 7'0" long x 15" deep x 110 3/4" high. One single faced stationary unit, 6'0" long x 36" deep x 97 1/4" high. One single faced stationary unit, 3'0" long x 30" deep x 110 3/4" high. Four single faced stationary units, 4'0" long x 15" deep x 102 1/8" high. Two single faced stationary units, 3'6" long x 15" deep x 102 1/8" high. Two single faced stationary units, 3'0" long x 15" deep x 102 1/8" high. One single faced stationary unit, 2'6" long x 15" deep x 102 1/8" high. Three single faced mobile units, High Capacity Lateral operation, 4'0" long x 15" deep x 102 1/8" high. Two single faced mobile units, High Capacity Lateral operation, 3'6" long x 15" deep x 102 1/8" high. One single faced mobile unit, High Capacity Lateral operation, 3'0" long x 15" deep x 102 1/8" high. One single faced mobile unit, High Capacity Lateral operation, 2'6" long x 15" deep x 102 1/8" high. Elevation per drawing. Includes all design services, manufacturing, packaging, freight, inside delivery, installation by factory certified (non-union/non-prevailing wage) technicians during normal business hours, cleanup of area, removal of all debris, and warranty. Assumes clear access to all loading docks, elevators and installation sites. Includes moving 6 rotating file cabinets from 2nd floor to the bathroom area in the basement. Does not include moving any files or material. Please have the 2nd floor room empty when the technicians arrive to perform the work. Per Sourcewell Contract Pricing: 031715-KII - Brown County is Contract Member #83331 and Brown County signed up on April 5, 2013. This is a Buy Board type contract. Terms Net 30.	\$33,236.74

Subtotal: \$33,236.74

Option Accepted (initial here)

**Total: \$33,236.74**

Financing and leasing options are available. Call for details.


Authorized Signature:

Date:

P.O. #:



**HIGH DENSITY STORAGE**

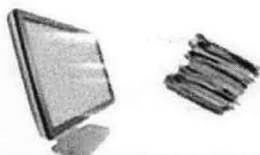


**DOCUMENT SCANNING**



**MODULAR CASEWORK**




**MOVABLE WALLS**

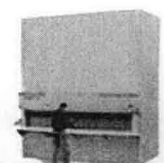

**AUTOMATED STORAGE**

March 23, 2020

(Exhibit #7)

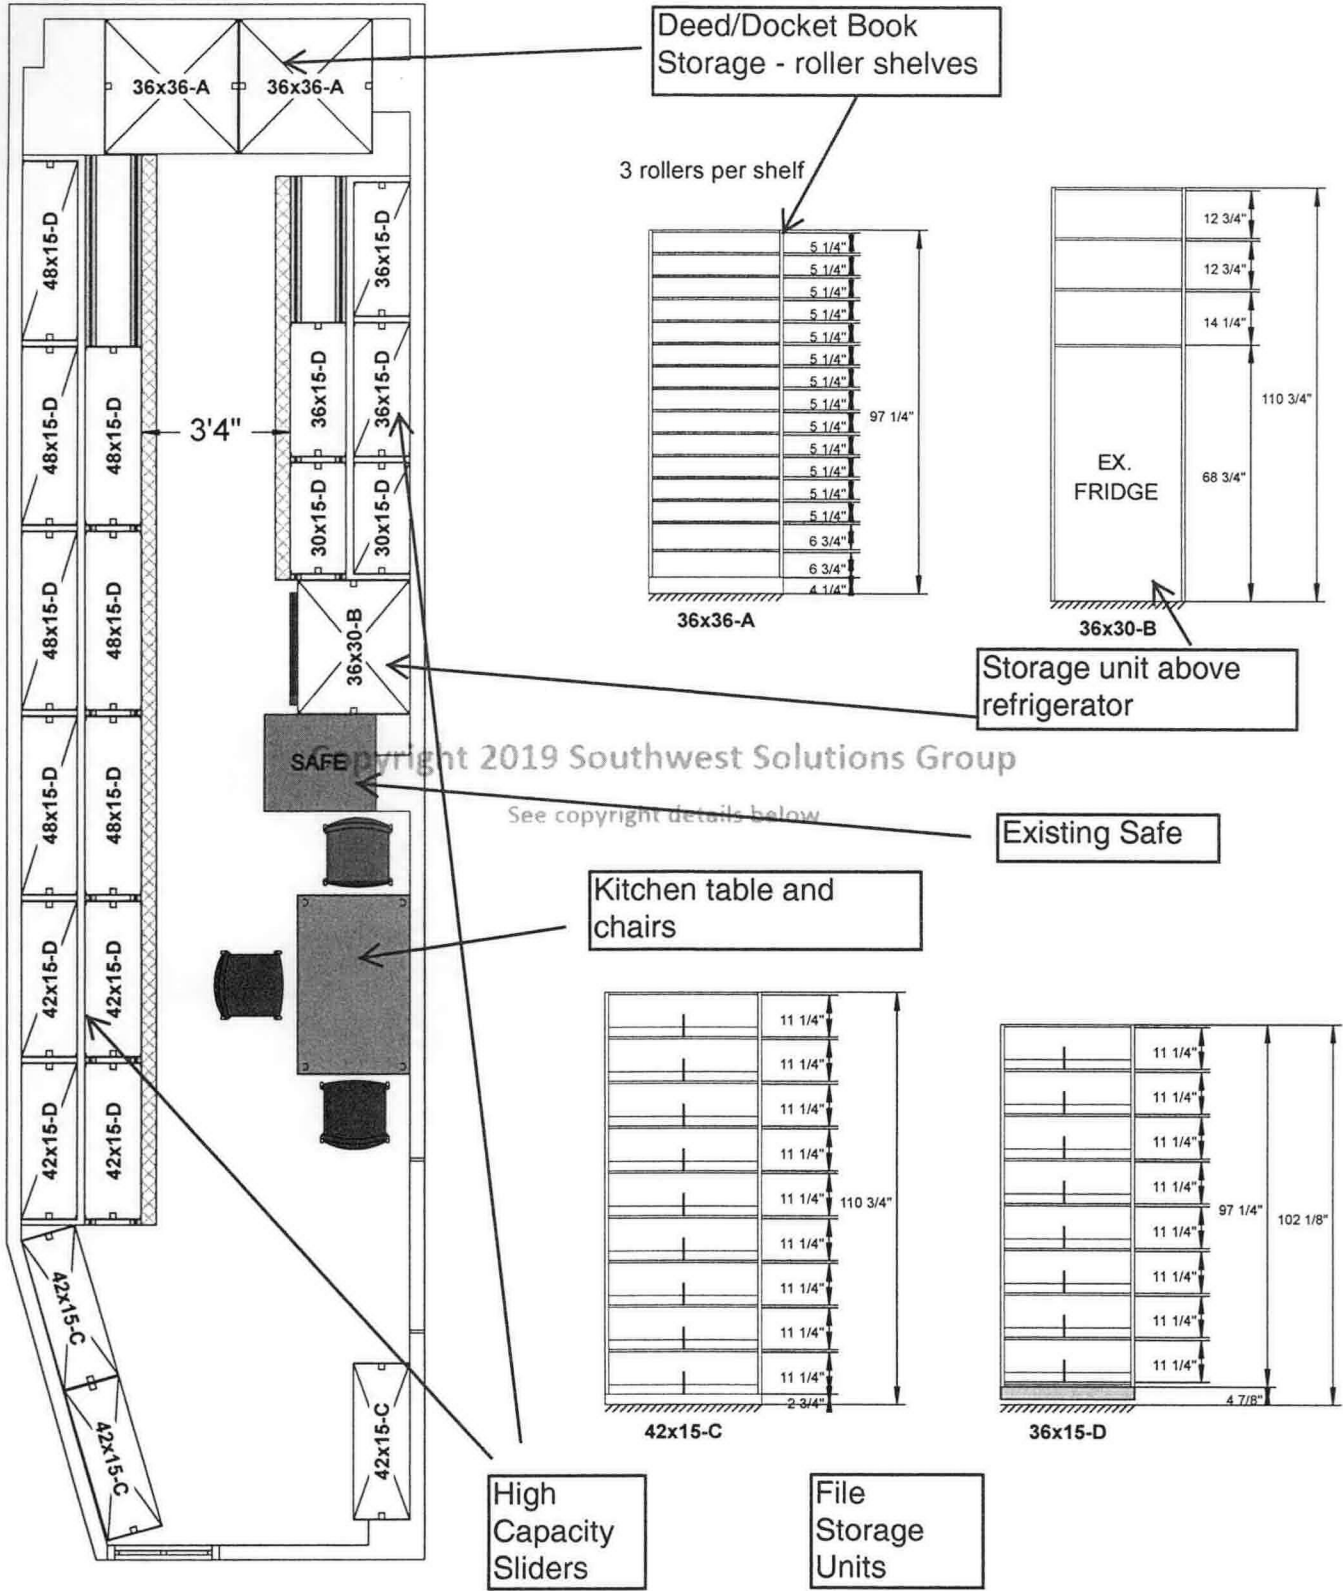

Copyright 2019 Southwest Solutions Group  
 See copyright details below

Customer's Approval:

Date:

**SOUTHWEST SOLUTIONS GROUP**  
*business efficiency systems*  
 Texas - Oklahoma - Kansas - Arkansas - Missouri  
 Tennessee - Mississippi - Louisiana  
 Washington - Montana - Idaho - Alaska  
 Toll Free: 1-800-803-1083  
 www.southwestsolutions.com

Drawing Number: 89830-2FL-1	Revision:
Printed Date: 03/19/2019	Drawn By: A. Morris
Scale: 1:50	Sheet: 1 of 1
Salesperson: CROCK, CRAIG	

**Brown County**  
**2nd Floor**  
**Brownwood, TX**

Copyright © 2019 Southwest Solutions Group. This material is proprietary and confidential, and the disclosure reproduction by photography, film, blueprint or otherwise or incorporation into any information retrieval system without first receiving written approval from Southwest Solutions Group is expressly prohibited by law.

