

APPLICATION TO INSTALL PRIVATE LINE

DATE: 01/03/2024

TO THE COMMISSIONERS COURT OF BROWN COUNTY,

Application is hereby made by Windstream, to install a buried X or aerial water telephone Xelectric gas line within the right-of-way and/or across a county road in Brown County, Texas, as follows:

Precinct # 2 Location: CR 478 This will involve a bore X or cut .

The location and description of the proposed line and associated appurtenances is more fully shown by the plat of such line attached to this application. The line will be constructed and maintained on the County right-of-way in accordance with governing laws. And installed at a depth of 24" to 30" below the lowest level of the bar ditch.

The applicant agrees to remove or relocate such fixtures at his own expense so as to permit the widening or changing of traffic lanes or reconstruction of the roadbed. Such removal or relocation shall be within 30 days of written notice specifying the fixtures to be moved and indicate the place on the roadway to which they shall be replaced.

Notwithstanding any other provision contained herein, it is expressly understood that tender of this notice by the undersigned does not constitute a waiver, surrender, abandonment or impairment of any property rights, franchise, easement, license, authority, permission, privilege or right now granted by law or may be granted in the future and any provision of provisions so construed shall be null and void.

The Commissioner of the above precinct will be notified of the time and date of installation at least 24 hours in advance.

This permit will become null and void if work is not completed within 90 days from date of acceptance by the Brown County Commissioners Court.

I certify that the above-proposed installation will not impair or harm the ingress and egress of adjacent landowners.

Construction of this line will begin on or after the 23rd day of February, 20 2024

By Melvin Fecher


Address 4005 N. Rodney Parham Rd.

Little Rock, AR 72212


Phone 501-748-0778


WO#74004261800000;PR-20548

January 16, 2024
(Exhibit #3)

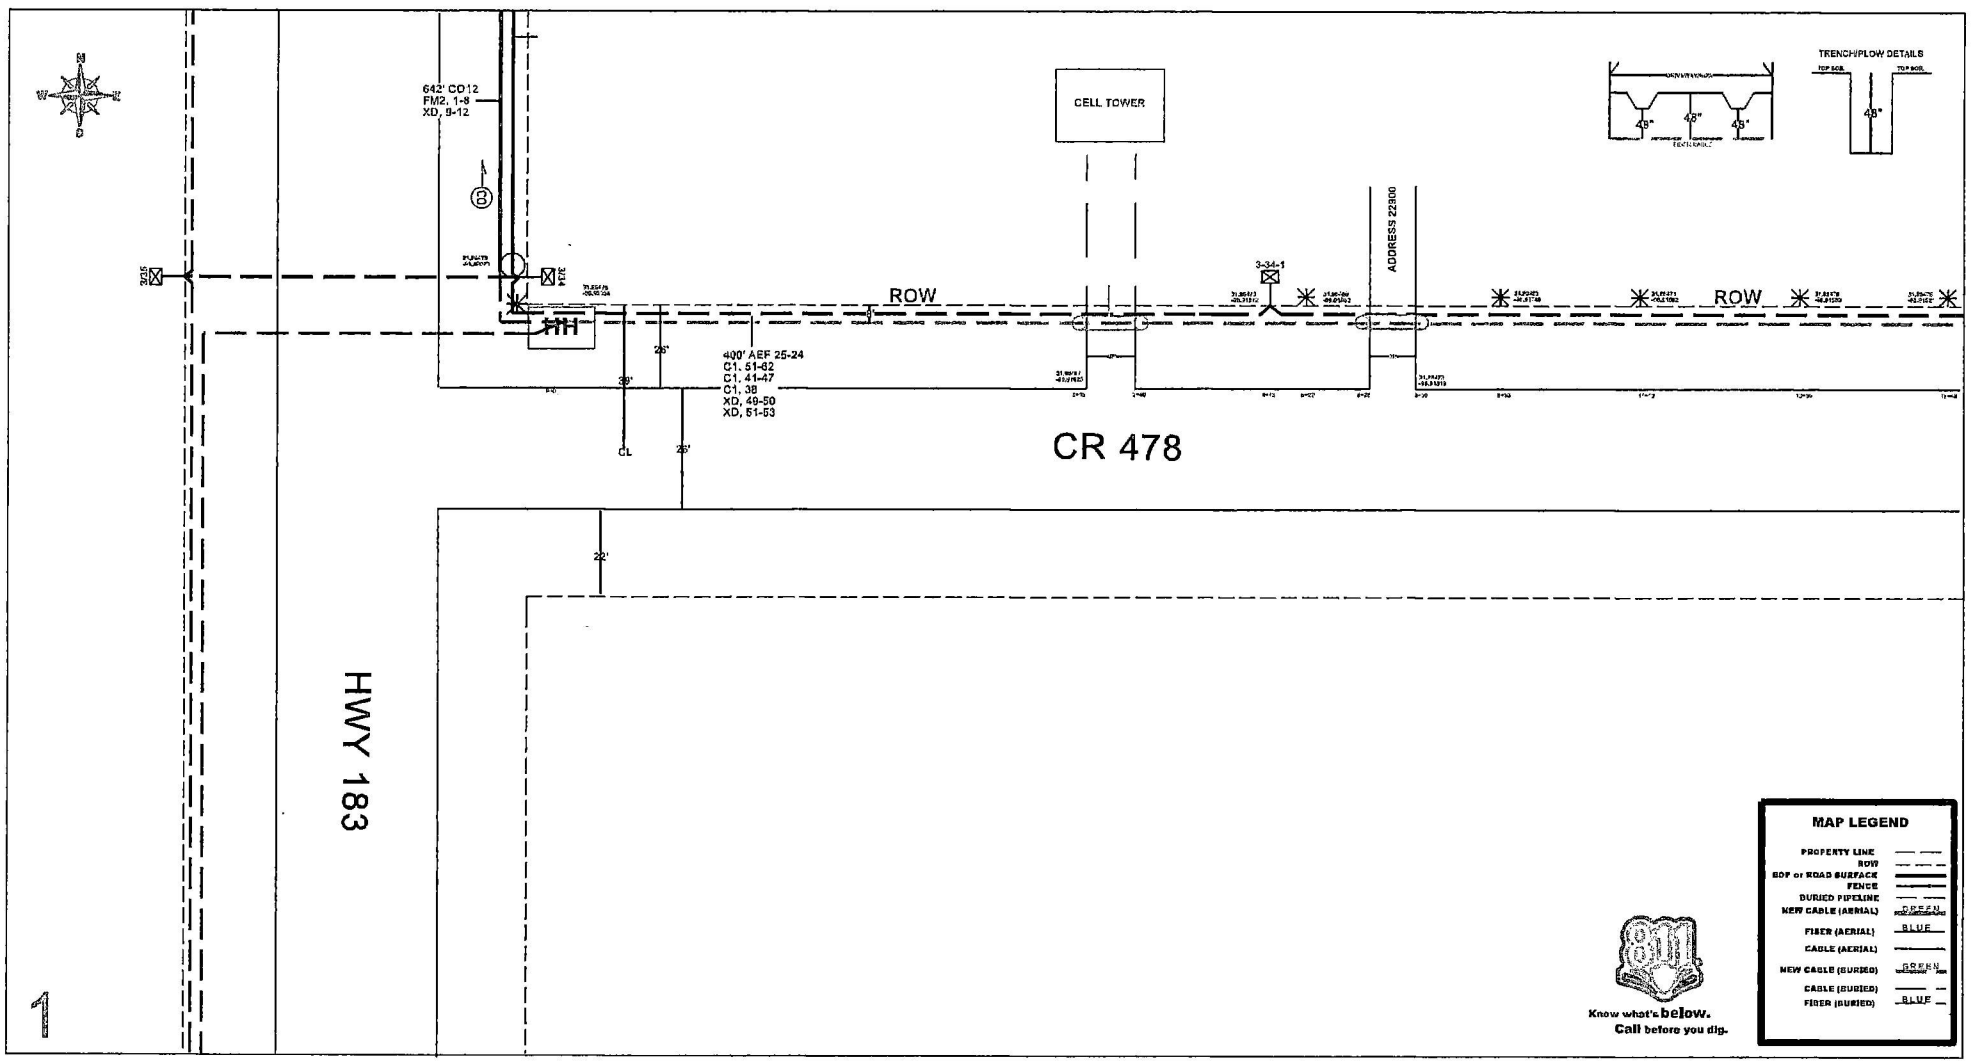

SHEET 2




	DIVISION:	EXCHANGE: MAY	ENGINEER: T. CECCHINI	WORK ORDER: 740042618
	DISTRICT: WTX2	ENGINEER DEPT: MERKEL	PHONE NUMBER: 3256273457	DATE: 12/29/23

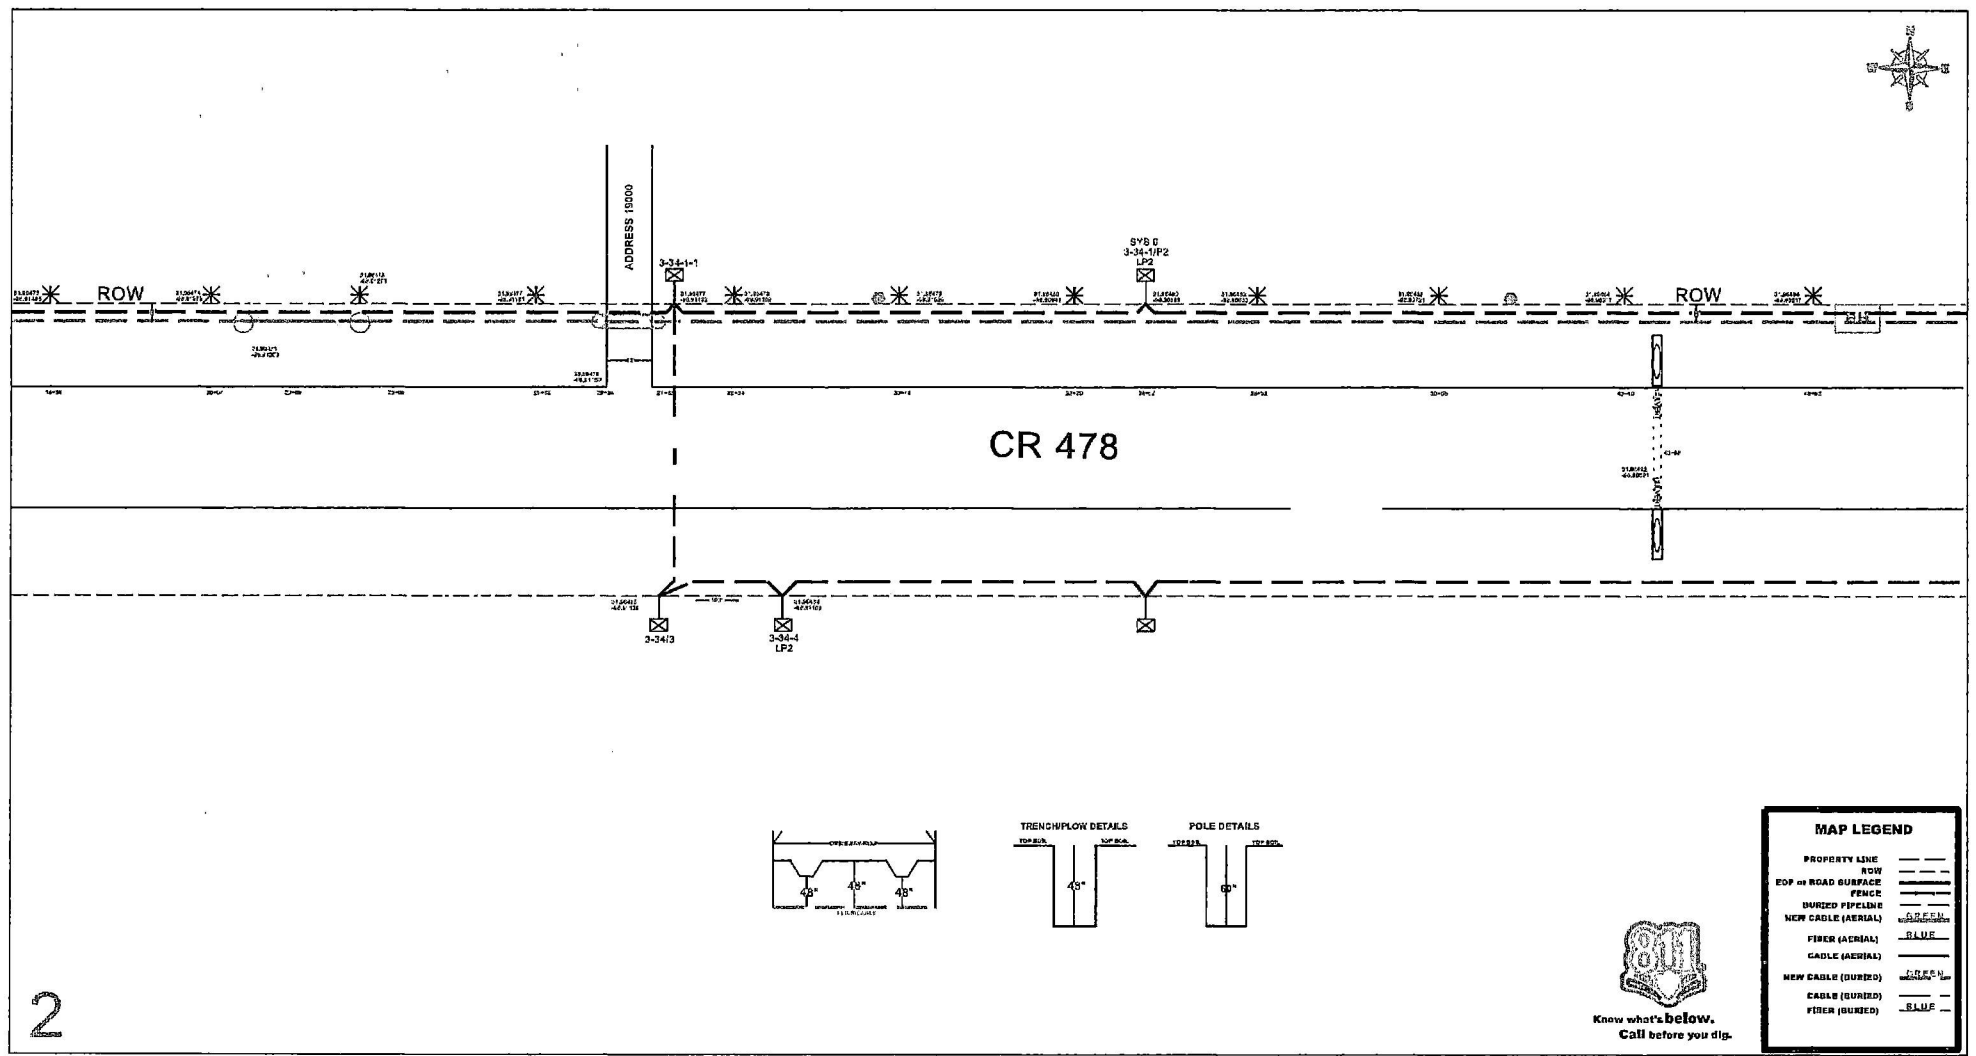

SHEET 1

SHEET 3

CR 478

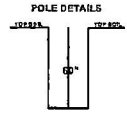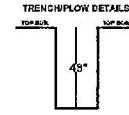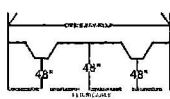

MAP LEGEND	
PROPERTY LINE	---
ROW	---
EDP or ROAD SURFACE	---
FENCE	---
BURIED PIPELINE	---
NEW CABLE (AERIAL)	---
FIBER (AERIAL)	---
CABLE (AERIAL)	---
NEW CABLE (BURIED)	---
CABLE (BURIED)	---
FIBER (BURIED)	---




Know what's below.
Call before you dig.

2



	DIVISION:	EXCHANGE: MAY	ENGINEER: T. CECCHINI	WORK ORDER: 740042618
	DISTRICT: WTX2	ENGINEER DEPT: MERKEL	PHONE NUMBER: 3256273457	DATE: 12/29/23

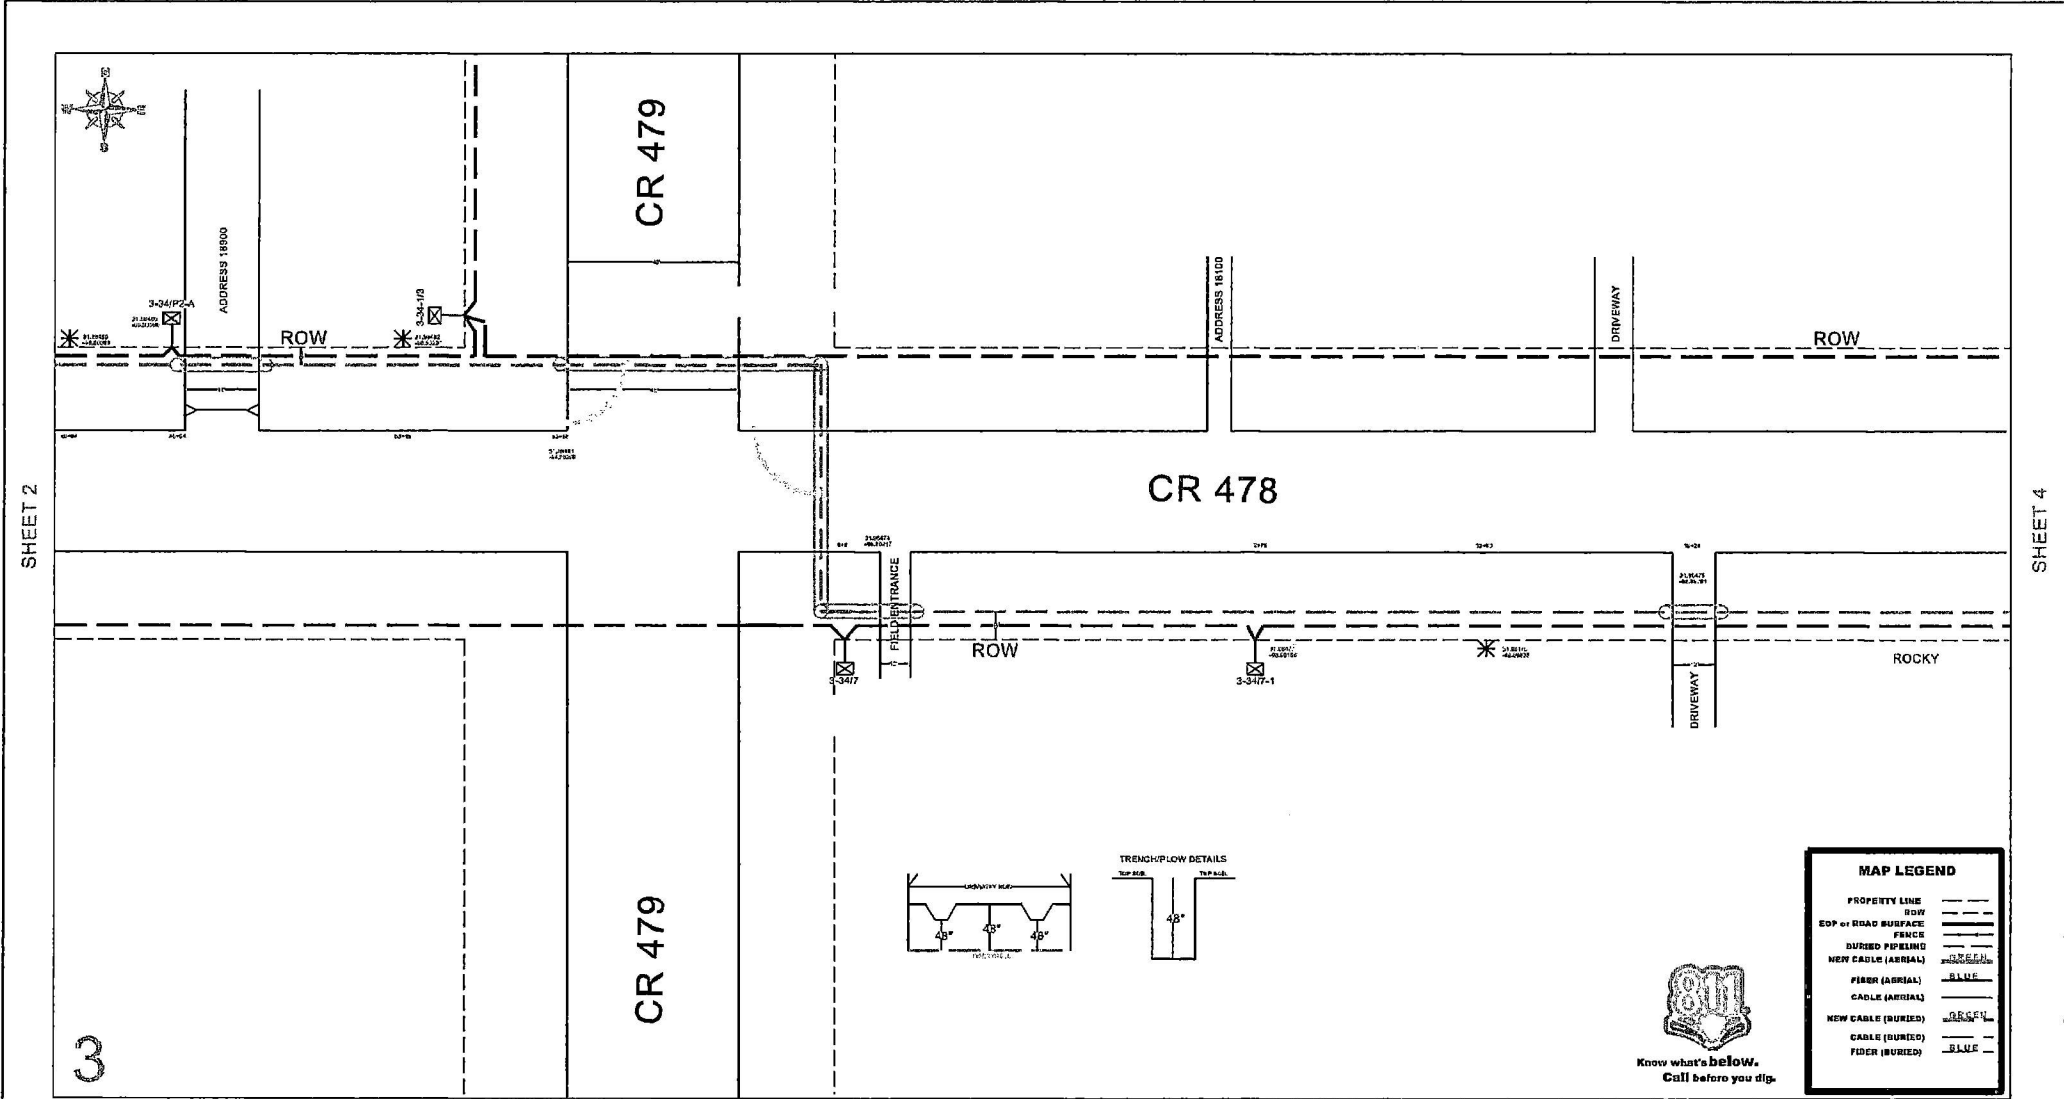

SHEET 2


SHEET 4

	DIVISION:	EXCHANGE: MAY	ENGINEER: T. CECCHINI	WORK ORDER: 740042618
	DISTRICT: WTX2	ENGINEER DEPT: MERKEL	PHONE NUMBER: 3256273457	DATE: 12/29/23




SHEET 3

SHEET 5

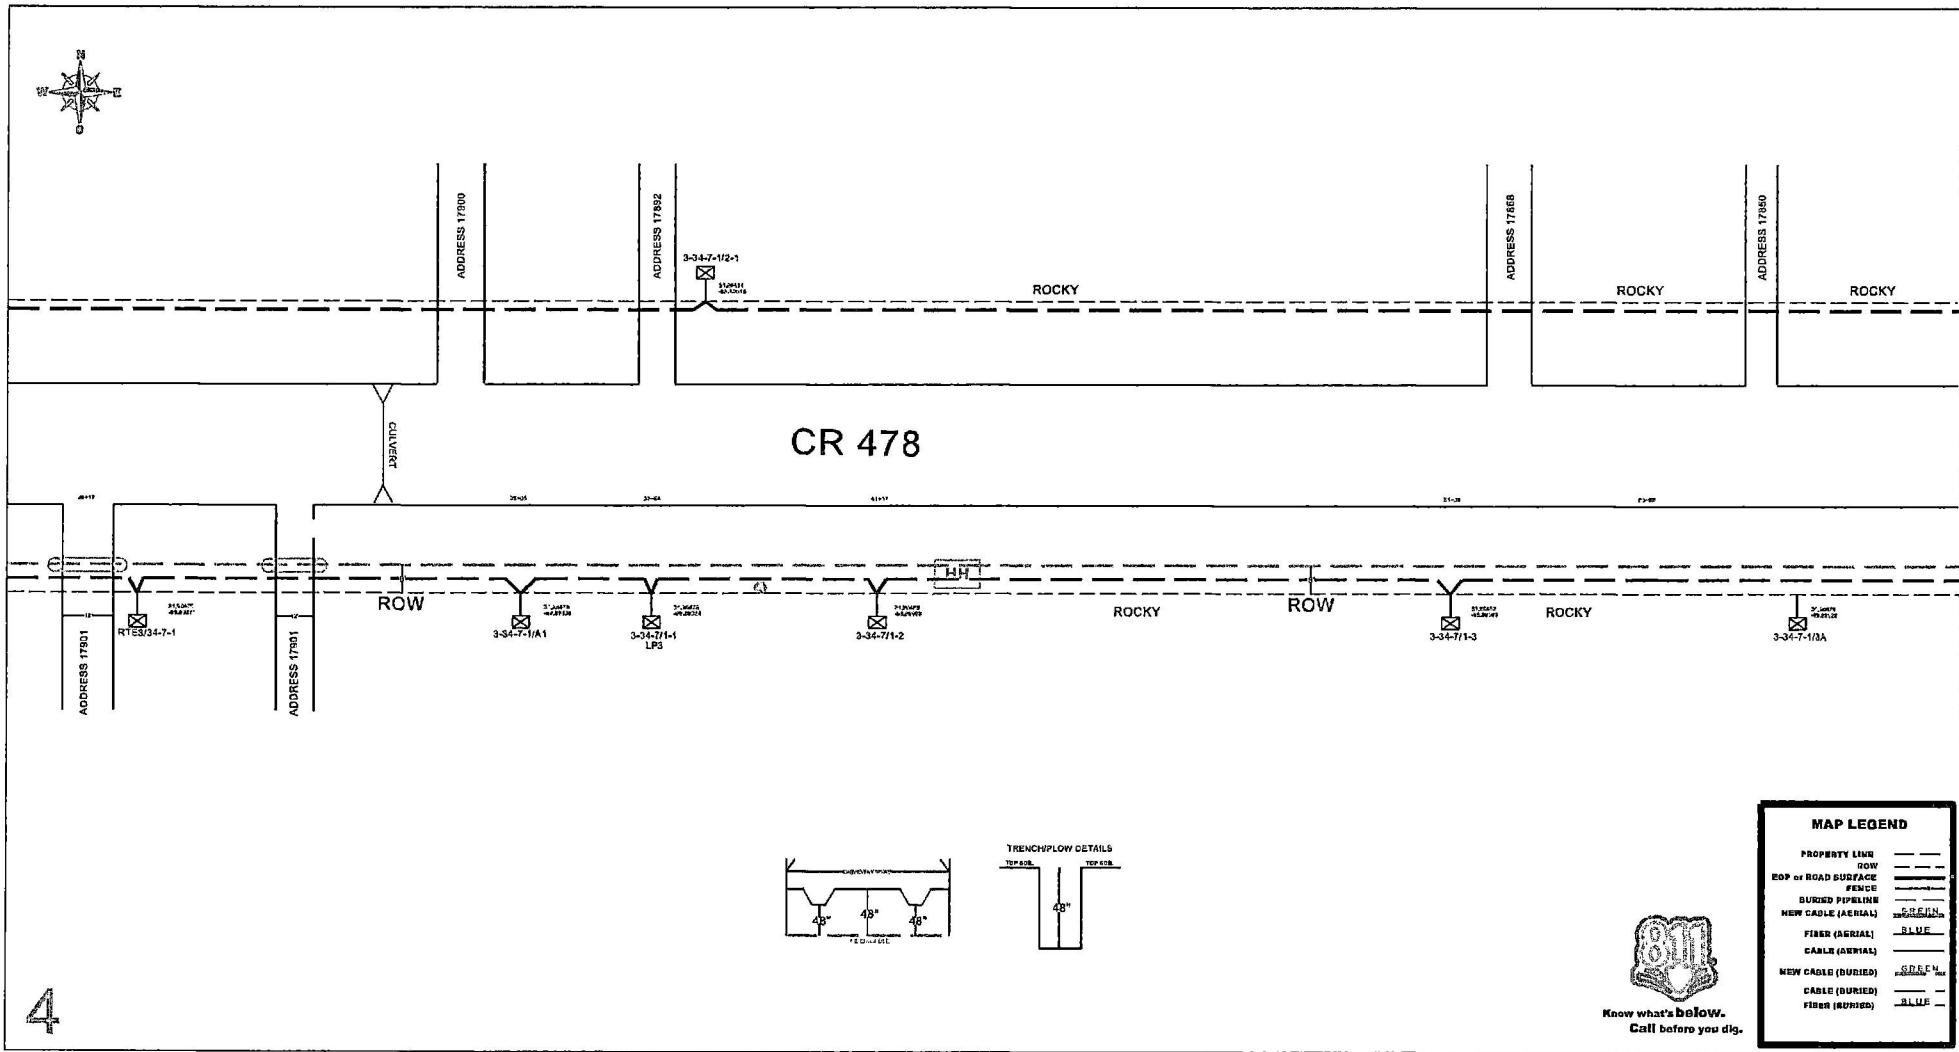

CR 478

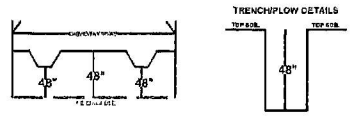

MAP LEGEND

- PROPERTY LINE ———
- ROW ———
- ED of ROAD SURFACE ———
- FENCE ———
- BURIED PIPELINE ———
- NEW CABLE (AERIAL) ———
- FIBER (AERIAL) ———
- CABLE (AERIAL) ———
- NEW CABLE (BURIED) ———
- CABLE (BURIED) ———
- FIBER (BURIED) ———




4

	DIVISION:	EXCHANGE: MAY	ENGINEER: T. CECCHINI	WORK ORDER: 740042618
	DISTRICT: WTX2	ENGINEER DEPT: MERKEL	PHONE NUMBER: 3256273457	DATE: 12/29/23




Know what's below.
Call before you dig.

MAP LEGEND	
PROPERTY LINE	---
ROW	---
EDP of ROAD SURFACE	---
FENCE	---
BURIED PIPELINE	---
NEW CABLE (AERIAL)	---
FIBER (AERIAL)	---
CABLE (AERIAL)	---
NEW CABLE (BURIED)	---
CABLE (BURIED)	---
FIBER (BURIED)	---

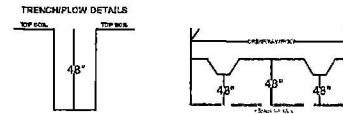

SHEET 4

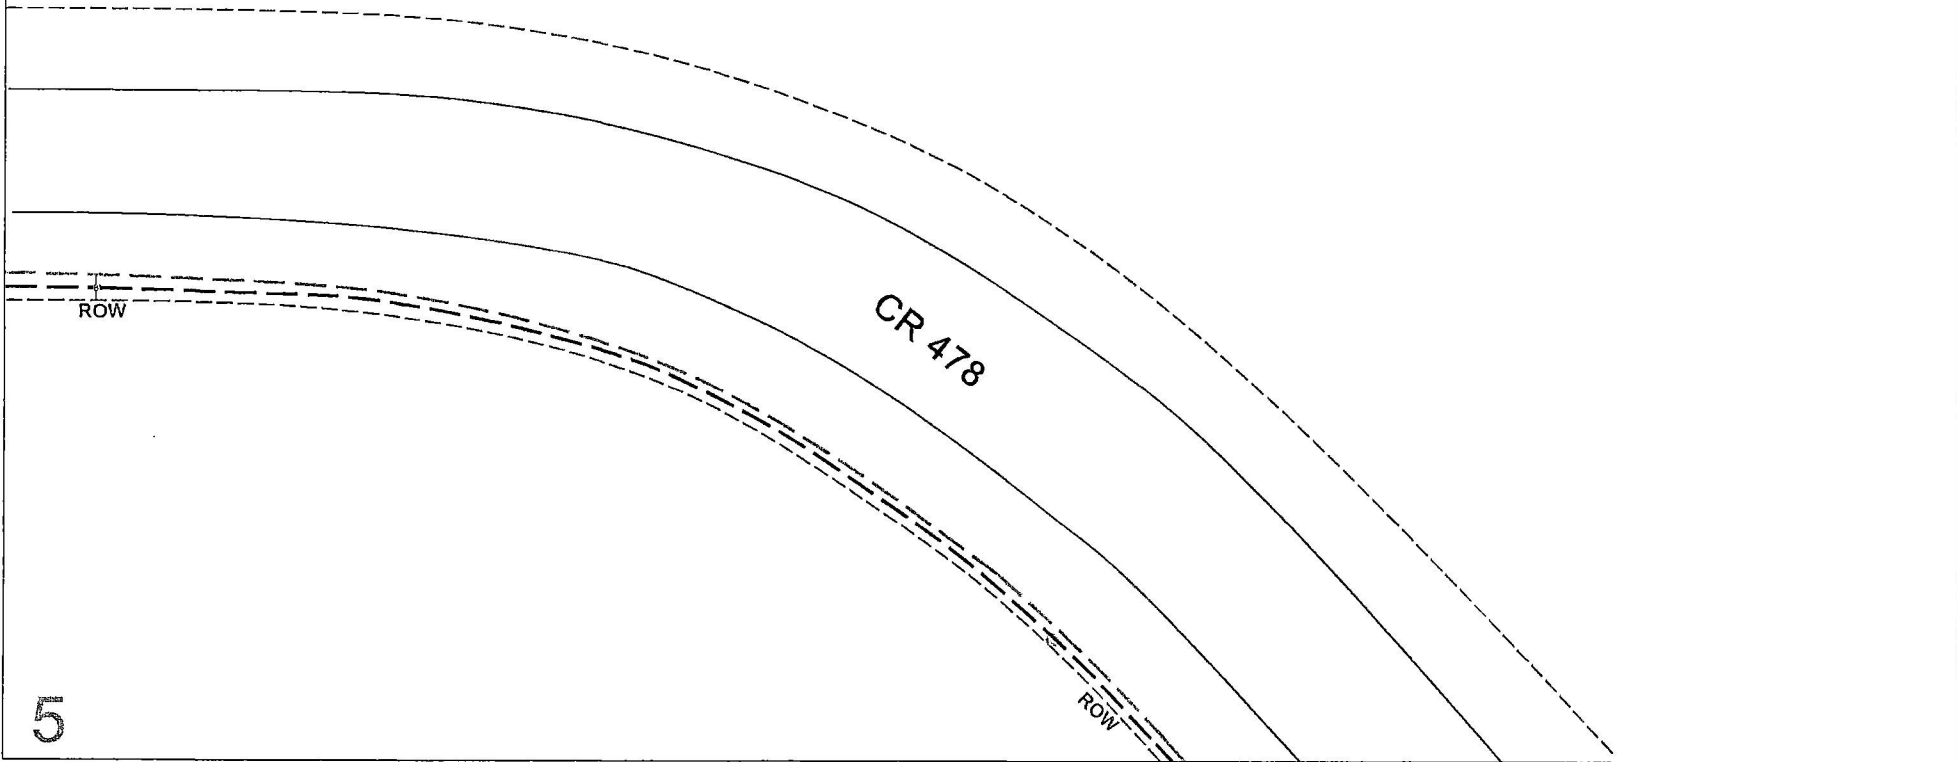

5

SHEET 6




DIVISION:	EXCHANGE: MAY	ENGINEER: T. CECCHINI	WORK ORDER: 740042618
	DISTRICT: WTX2	ENGINEER DEPT: MERKEL	PHONE NUMBER: 3256273457
			DATE: 12/29/23

SHEET 5





Know what's below.
Call before you dig.

MAP LEGEND	
PROPERTY LINE	---
ROW	---
EOP of ROAD SURFACE	---
FENCE	---
BURIED PIPING	---
NEW CABLE (AERIAL)	GREEN
FIBER (AERIAL)	BLUE
CABLE (AERIAL)	---
NEW CABLE (BURIED)	GREEN
CABLE (BURIED)	---
FIBER (BURIED)	BLUE

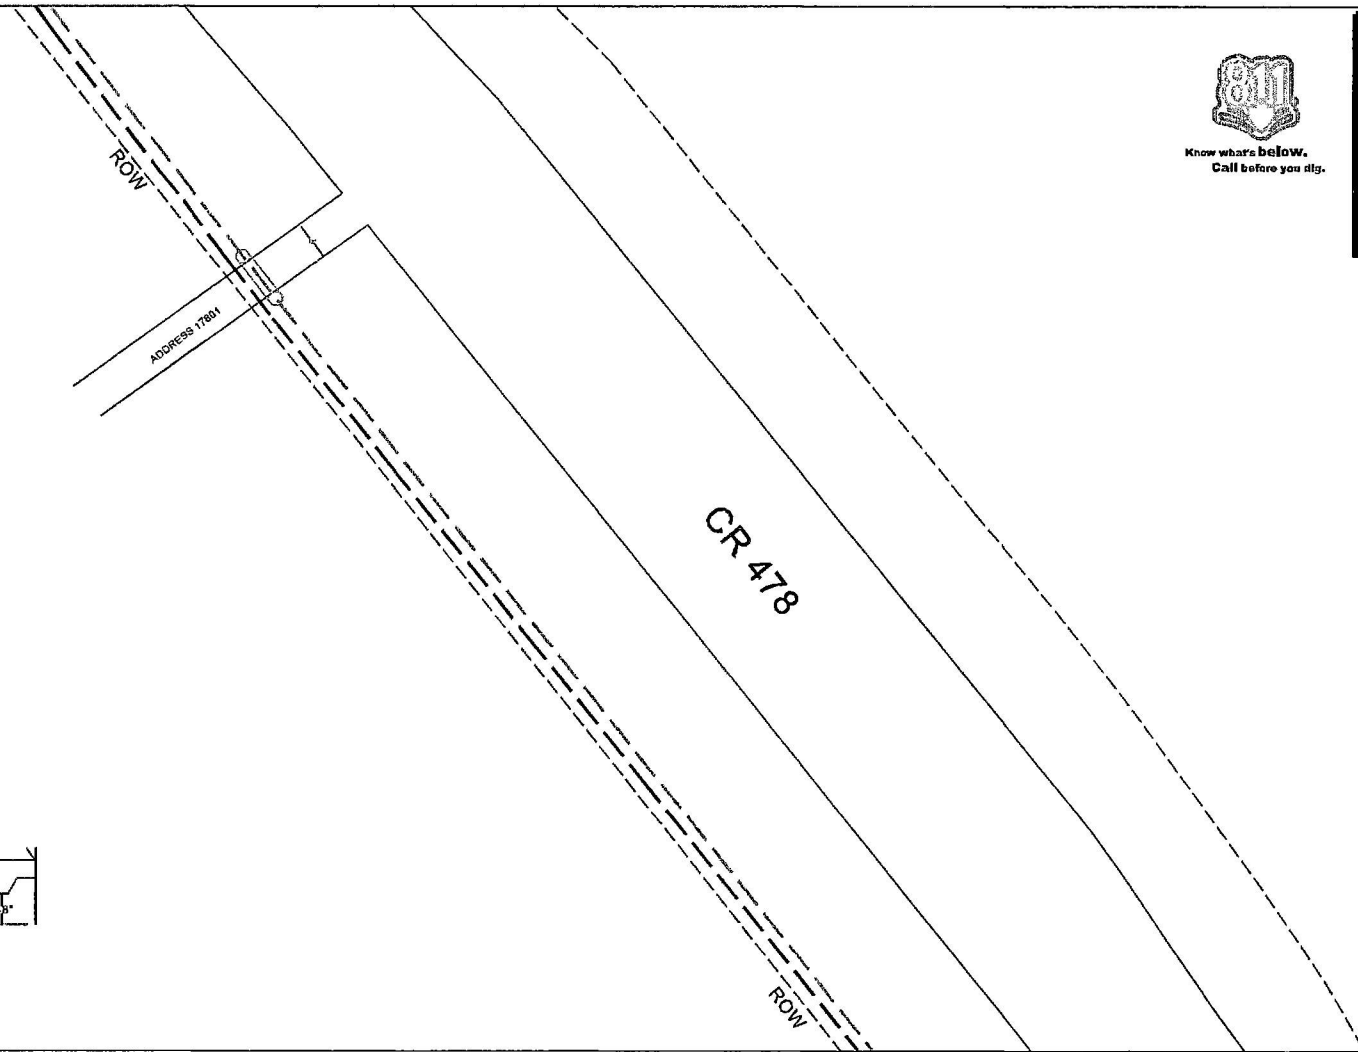

TRENCH FLOW DETAILS

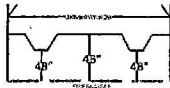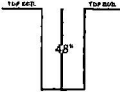

6

SHEET 7







	DIVISION:	EXCHANGE: MAY	ENGINEER: T. CECCHINI	WORK ORDER: 740042618
	DISTRICT: WTX2	ENGINEER DEPT: MERKEL	PHONE NUMBER: 3256273457	DATE: 12/29/23

SHEET 6



Know what's below.
Call before you dig.

MAP LEGEND	
PROPERTY LINE	---
ROW	---
EOP of ROAD SURFACE	---
FENCE	---
BURIED PIPELINE	---
NEW CABLE (AERIAL)	GREEN
FIBER (AERIAL)	BLUE
CABLE (AERIAL)	---
NEW CABLE (BURIED)	GREEN
CABLE (BURIED)	---
FIBER (BURIED)	BLUE

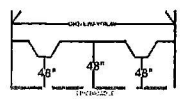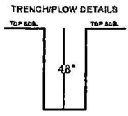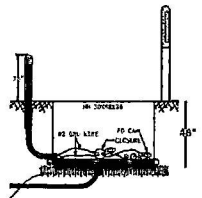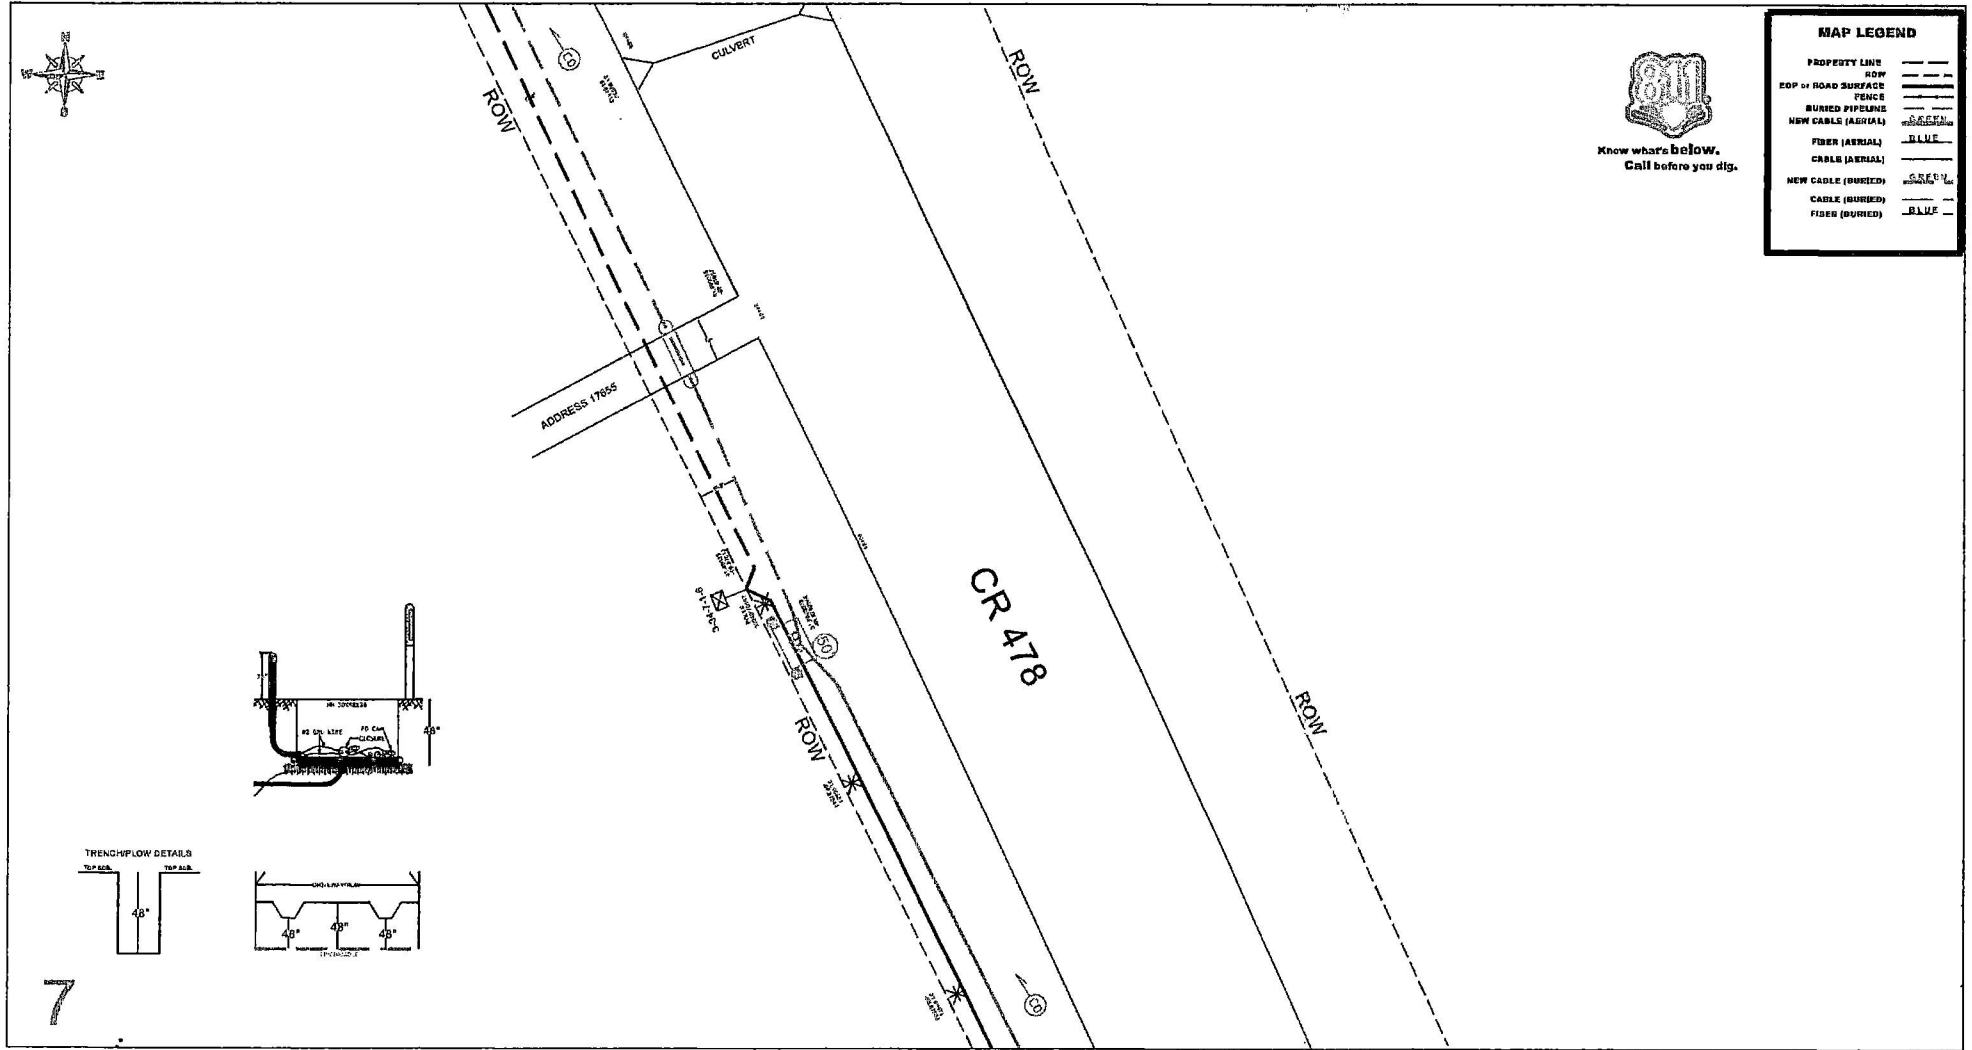


7

	DIVISION:	EXCHANGE: MAY	ENGINEER: T. CECCHINI	WORK ORDER: 740042618
	DISTRICT: WTX2	ENGINEER DEPT: MERKEL	PHONE NUMBER: 3256273457	DATE: 12/29/23

MAP LEGEND

PROPERTY LINE	---
ROW	---
EDP or ROAD SURFACE	---
FENCE	---
BURIED PIPELINE	---
NEW CABLE (AERIAL)	---
FIBER (AERIAL)	---
CABLE (AERIAL)	---
NEW CABLE (BURIED)	---
CABLE (BURIED)	---
FIBER (BURIED)	---

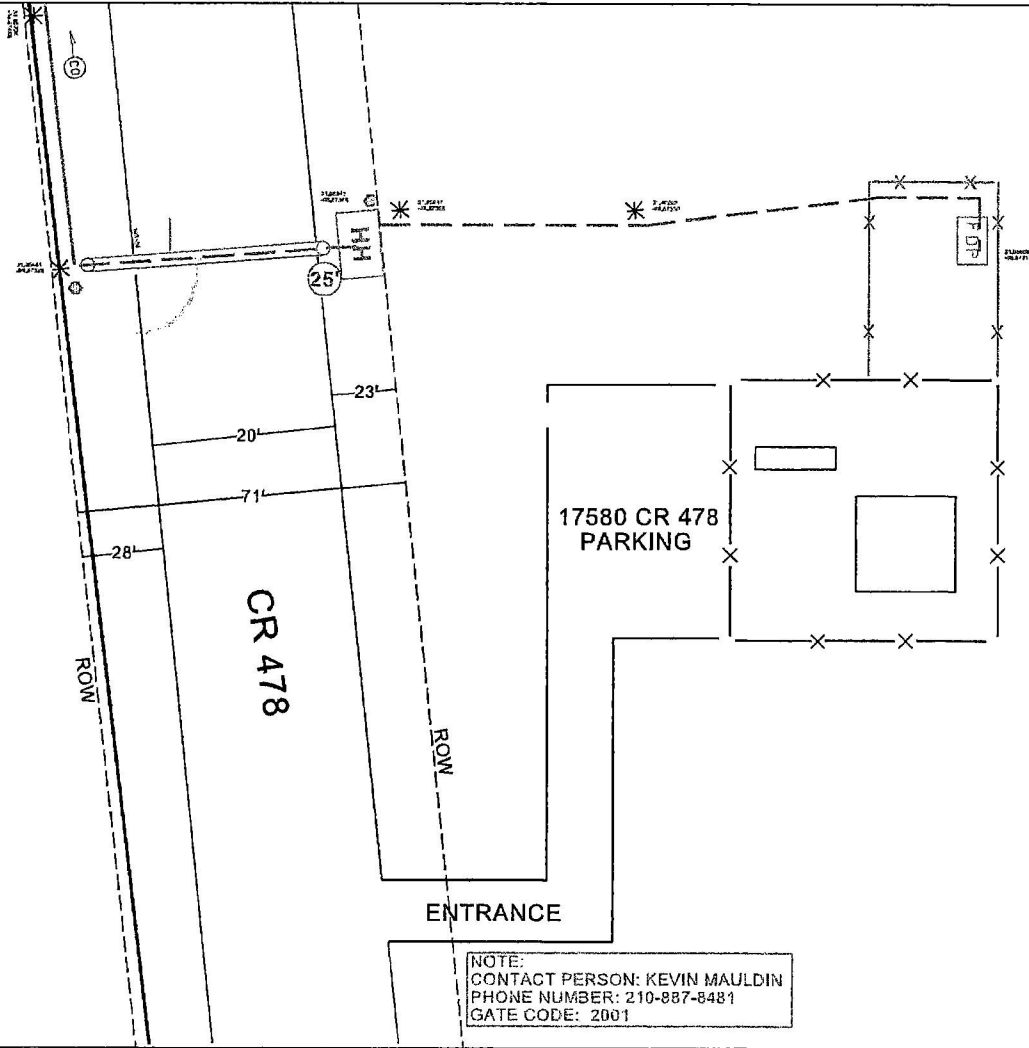

9



DIVISION:	EXCHANGE: MAY	ENGINEER: T. CECCHINI	WORK ORDER: 740042618
DISTRICT: WTX2	ENGINEER DEPT: MERKEL	PHONE NUMBER: 3256273457	DATE: 12/29/23

APPROVAL:

Windstream

Attn: Melvin Fecher

4005 N Rodney Parham Rd.

Little Rock AR 72212

The Commissioner's Court of Brown County offers no objections to the location on the right-of-way and/or crossing of your proposed buried line as shown by accompanying drawings and notice dated 01-03-2024, except as noted below:

It is further intended that the Commissioner's Court may require the owner to relocate

This line, subject to provisions of governing laws, by giving thirty (30) days written notice.

The installation shall not damage any part of the county road and adequate provisions must be made to cause a minimum inconvenience to traffic and adjacent property owners.

Please notify Joel Kelton, Commissioner of Precinct # 2,

Twenty-four (24) hours prior to starting construction of the line, in order that we may have a representative present.

BROWN COUNTY COMMISSIONERS COURT
OF BROWNWOOD, TEXAS

BY: 

Shane Britton, Brown County Judge

Exceptions and/or special requirements:

SUBJECT TO BROWN COUNTY SPECIFICATIONS

For boring a road