

**APPLICATION TO INSTALL PRIVATE LINE**

DATE: 03-22-2024

TO THE COMMISSIONERS COURT OF BROWN COUNTY,

Application is hereby made by KEN WILSON to install a buried  or aerial  water \_\_\_\_\_ telephone  electric \_\_\_\_\_ gas \_\_\_\_\_ line within the right-of-way and/or across a county road in Brown County, Texas, as follows:

Precinct# 4 Location: "See attached permit drawing" This will involve a bore  or cut \_\_\_\_\_.

The location and description of the proposed line and associated appurtenances is more fully shown by the plat of such line attached to this application. The line will be constructed and maintained on the County right-of-way in accordance with governing laws. And installed at a depth of 24" to 30" below the lowest level of the bar ditch.

The applicant agrees to remove or relocate such fixtures at his own expense so as to permit the widening or changing of traffic lanes or reconstruction of the road bed. Such removal or relocation shall be within 30 days of written notice specifying the fixtures to be moved and indicate the place on the roadway to which they shall be replaced.

Notwithstanding any other provision contained herein, it is expressly understood that tender of this notice by the undersigned does not constitute a waiver, surrender, abandonment or impairment of any property rights, franchise, easement, license, authority, permission, privilege or right now granted by law or may be granted in the future and any provision of provisions so construed shall be null and void.

The Commissioner of the above precinct will be notified of the time and date of installation at least 24 hours in advance.

This permit will become null and void if work is not completed within 90 days from date of acceptance by the Brown County Commissioners Court.

I certify that the above-proposed installation will not impair or harm the ingress and egress of adjacent landowners.

Construction of this line will begin on or after the 1st day of May, 2024

April 8, 2024  
(Exhibit #6)


By 

Address 3550 S Bryant Blvd.


San Angelo, Tx. 76903

Phone 972-977-0161

# KEY MAP

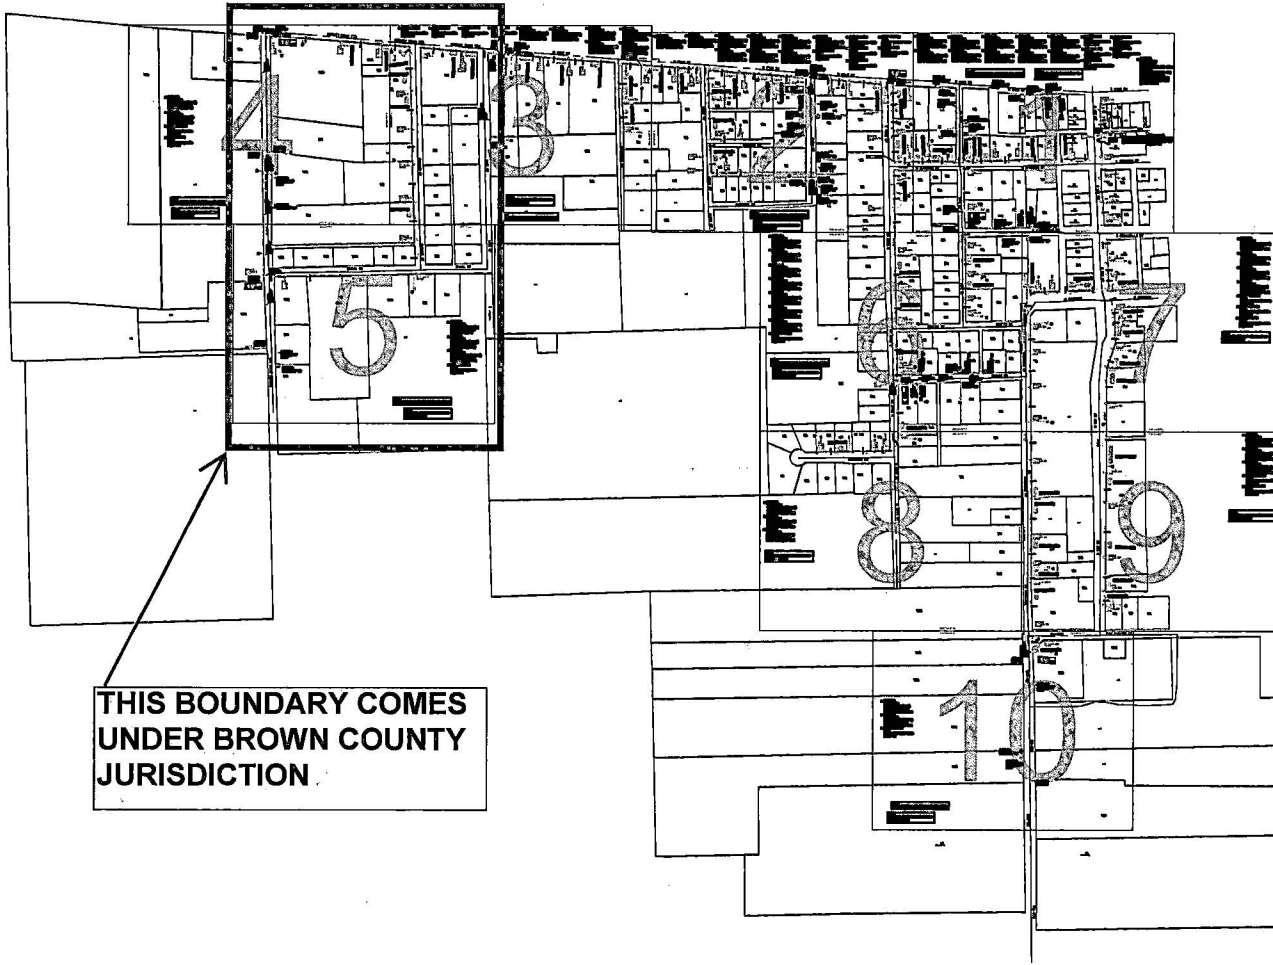

THIS BOUNDARY COMES UNDER BROWN COUNTY JURISDICTION

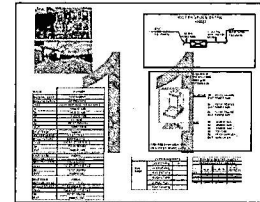

## STREET INDEX

EAST TO WEST

COUNTY ROAD 178  
ONEAL ST

NORTH TO SOUTH

LINE ST  
CULLINS ST  
COUNTY ROAD 156

SEE SHEET 3,4  
AND 5 FOR BROWN  
COUNTY  
JURISDICTION




**Frontier**  
COMMUNICATIONS

BANGS  
FDH\_HUB\_H4001

PROJECT NUMBER:	5320240	C.O. AREA:	BANGS
		EXCH. CODE:	70356
DRAWN DATE:	03/21/2024	ENGR: HOUSLEY GROUP:	CNTY: BROWN
		PHONE:	N/A
		FILE:	
SCALE:	NTS	TAX DISTRICT:	T0038
		DWG KEY OF 12	
TWNSHP:		RNG:	
		SEC:	



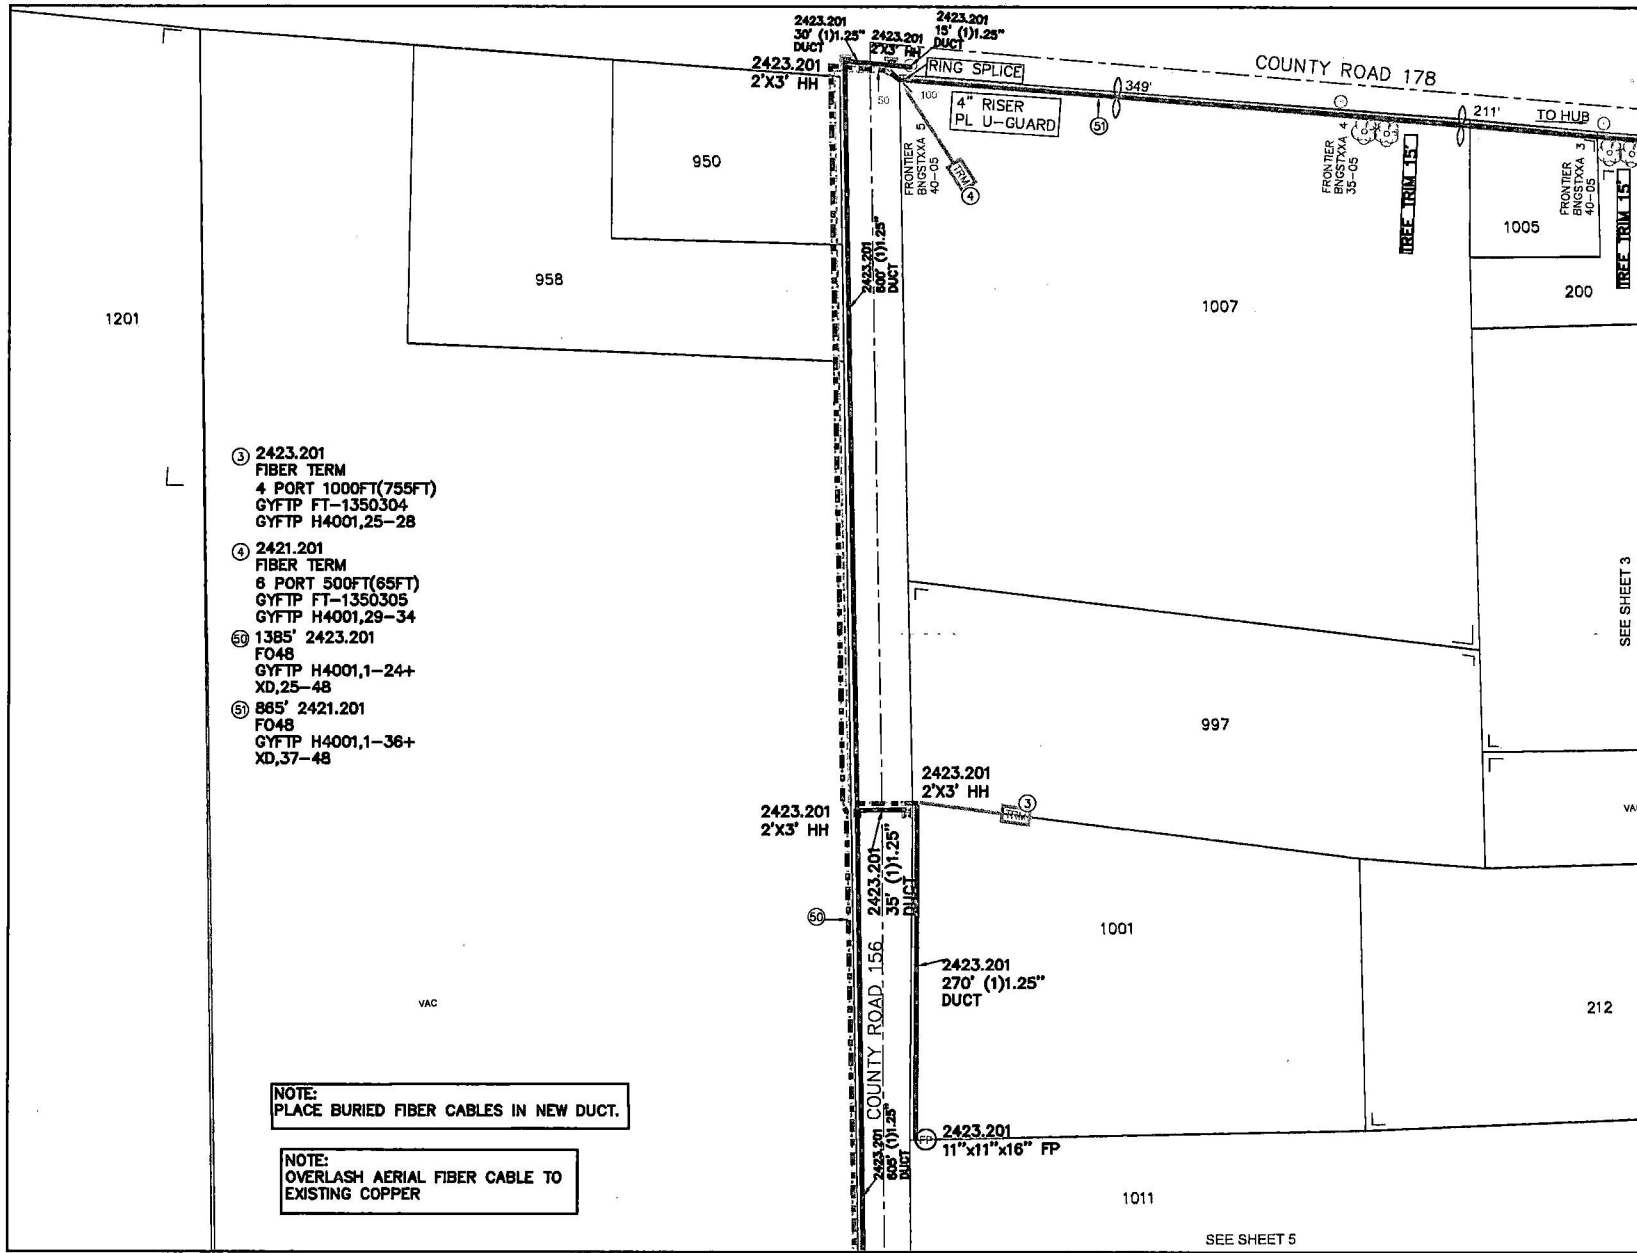

- ③ 2423.201  
FIBER TERM  
4 PORT 1000FT(755FT)  
GYFTP FT-1350304  
GYFTP H4001,25-28
- ④ 2421.201  
FIBER TERM  
6 PORT 500FT(65FT)  
GYFTP FT-1350305  
GYFTP H4001,29-34
- ⑤ 1385' 2423.201  
F048  
GYFTP H4001,1-24+  
XD,25-48
- ⑥ 885' 2421.201  
F048  
GYFTP H4001,1-36+  
XD,37-48

NOTE:  
PLACE BURIED FIBER CABLES IN NEW DUCT.

NOTE:  
OVERLASH AERIAL FIBER CABLE TO  
EXISTING COPPER

- AERIAL OVERLASH
- DIR.BORE TO PLACE DUCT
- - - - PULL FIBER IN DUCT

**UNITS / ACCT CODES**

FP015	1
FP017	1
FP43F	1385
FP47B	30
FP029	750
FP032	65
FP58A	1
FP58B	4
FP59A	1555
FS50	10
FS14A	1

**REVISIONS**

NO.	DATE	DESCRIPTION



BANGS  
FDH\_HUB\_H4001

PROJECT NUMBER: 5320240	C.O. AREA: BANGS
EXCH. CODE: 70356	
DRAWN DATE: 03/21/2024	ENGR: HOUSLEY GROUP
PHONE: N/A	FILE: BROWN
SCALE: 1=100	TAX DISTRICT: T0038
TWN: SHP:	DWG: 4 OF 12
RNG:	SEC:

SEE SHEET 5



APPROVAL:

Frontier Communications  
Attn: Ken Wilson  
3550 S Bryant Blvd  
San Angelo TX 76903

The Commissioner's Court of Brown County offers no objections to the location on the right-of-way and/or crossing of your proposed buried line as shown by accompanying drawings and notice dated 03-22-2024, except as noted below:

It is further intended that the Commissioner's Court may require the owner to relocate This line, subject to provisions of governing laws, by giving thirty (30) days written notice.

The installation shall not damage any part of the county road and adequate provisions must be made to cause a minimum inconvenience to traffic and adjacent property owners.

Please notify Larry Trawcek, Commissioner of Precinct # 4,

Twenty-four (24) hours prior to starting construction of the line, in order that we may have a representative present.

BROWN COUNTY COMMISSIONERS COURT  
OF BROWNWOOD, TEXAS

BY: \_\_\_\_\_

Shane Britton, Brown County Judge

Exceptions and/or special requirements:

**SUBJECT TO BROWN COUNTY SPECIFICATIONS**

For boring a road.