

APPLICATION TO INSTALL PRIVATE LINE

DATE: 08/30/2024

TO THE COMMISSIONERS COURT OF BROWN COUNTY,

Application is hereby made by Windstream, to install a buried X or aerial    water    telephone Xelectric   gas    line within the right-of-way and/or across a county road in Brown County, Texas, as follows:

Precinct # 2 Location: CR 478 This will involve a bore X or cut   .

The location and description of the proposed line and associated appurtenances is more fully shown by the plat of such line attached to this application. The line will be constructed and maintained on the County right-of-way in accordance with governing laws. And installed at a depth of 24" to 30" below the lowest level of the bar ditch.

The applicant agrees to remove or relocate such fixtures at his own expense so as to permit the widening or changing of traffic lanes or reconstruction of the roadbed. Such removal or relocation shall be within 30 days of written notice specifying the fixtures to be moved and indicate the place on the roadway to which they shall be replaced.

Notwithstanding any other provision contained herein, it is expressly understood that tender of this notice by the undersigned does not constitute a waiver, surrender, abandonment or impairment of any property rights, franchise, easement, license, authority, permission, privilege or right now granted by law or may be granted in the future and any provision of provisions so construed shall be null and void.

The Commissioner of the above precinct will be notified of the time and date of installation at least 24 hours in advance.

This permit will become null and void if work is not completed within 90 days from date of acceptance by the Brown County Commissioners Court.

I certify that the above-proposed installation will not impair or harm the ingress and egress of adjacent landowners.

Construction of this line will begin on or after the 30th day of August, 20 2024

By Melvin Fecher

Address 4005 N. Rodney Parham Rd.  
Little Rock, AR 72212

Phone 501-748-0778


WO#74004261800000;PR-26973

September 23, 2024  
(Exhibit #5)



642' CO12  
FM2, 1-8  
XD, 9-12

CELL TOWER

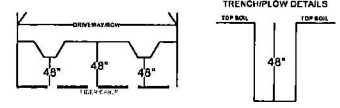

ROW

ADDRESS 22900

400' AEF 25-24  
C1, 51-62  
C1, 41-47  
C1, 38  
XD, 48-50  
XD, 51-53

CR 478

HWY 183

1


MAP LEGEND	
PROPERTY LINE	---
ADW	---
EDP of ROAD SURFACE	---
FENCE	---
BURIED PIPELINE	---
NEW CABLE (AERIAL)	GREEN
FIBER (AERIAL)	BLUE
CABLE (AERIAL)	---
NEW CABLE (BURIED)	GREEN
CABLE (BURIED)	---
FIBER (BURIED)	BLUE



SHEET 2






DIVISION:	EXCHANGE:	ENGINEER:	WORK ORDER:
	DISTRICT:	ENGINEER DEPT:	DATE:
	MAY	T. CECCHINI	740042618
WTX2	MERKEL	PHONE NUMBER:	12/29/23
		3256273457	

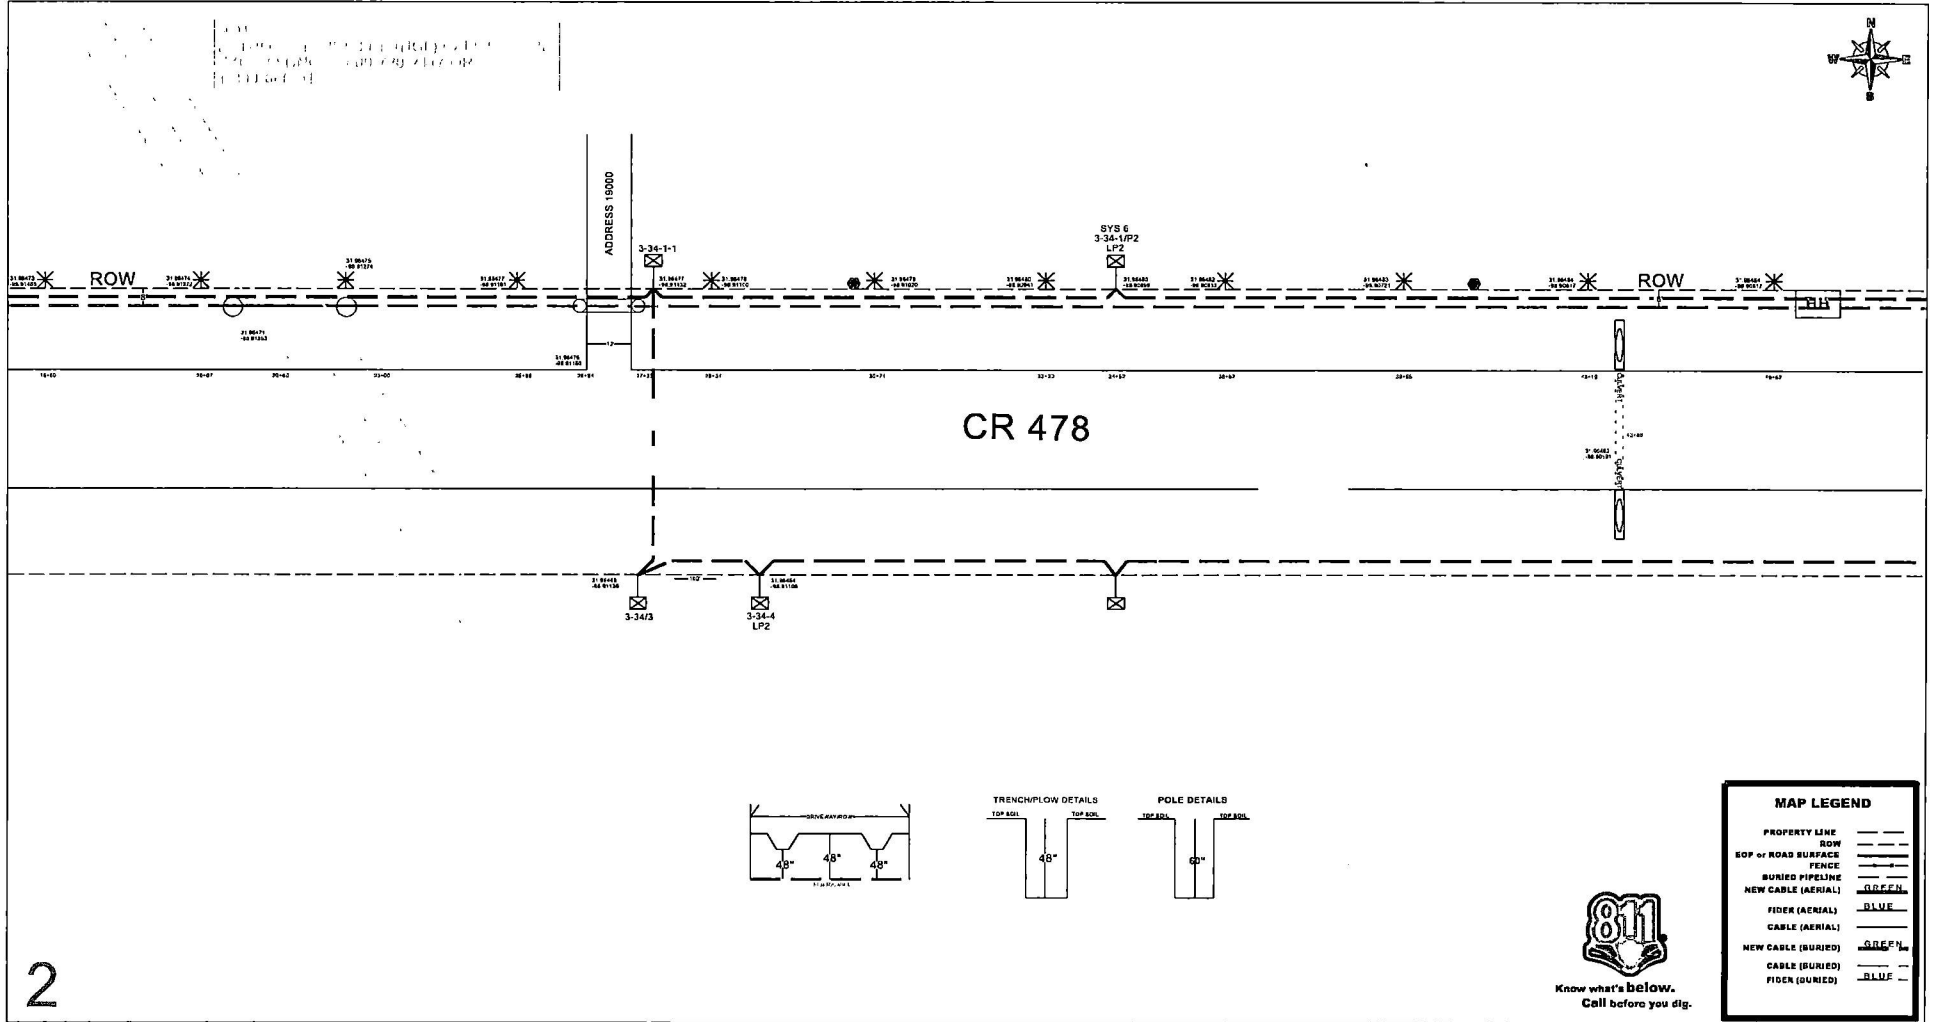

SHEET 1

SHEET 3

CR 478

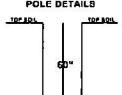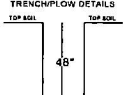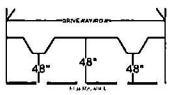

MAP LEGEND	
PROPERTY LINE	---
SOP of ROAD SURFACE	---
FENCE	---
BURIED PIPELINE	---
NEW CABLE (AERIAL)	GREEN
FIBER (AERIAL)	BLUE
CABLE (AERIAL)	---
NEW CABLE (BURIED)	GREEN
CABLE (BURIED)	---
FIBER (BURIED)	BLUE





Know what's below. Call before you dig.

2



<b>DIVISION:</b>  <b>DISTRICT:</b> WTX2	<b>EXCHANGE:</b> MAY	<b>ENGINEER:</b> T. CECCHINI	<b>WORK ORDER:</b> 740042618
	<b>ENGINEER DEPT:</b> MERKEL	<b>PHONE NUMBER:</b> 3256273457	<b>DATE:</b> 12/29/23

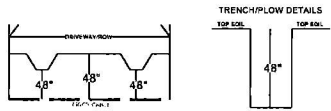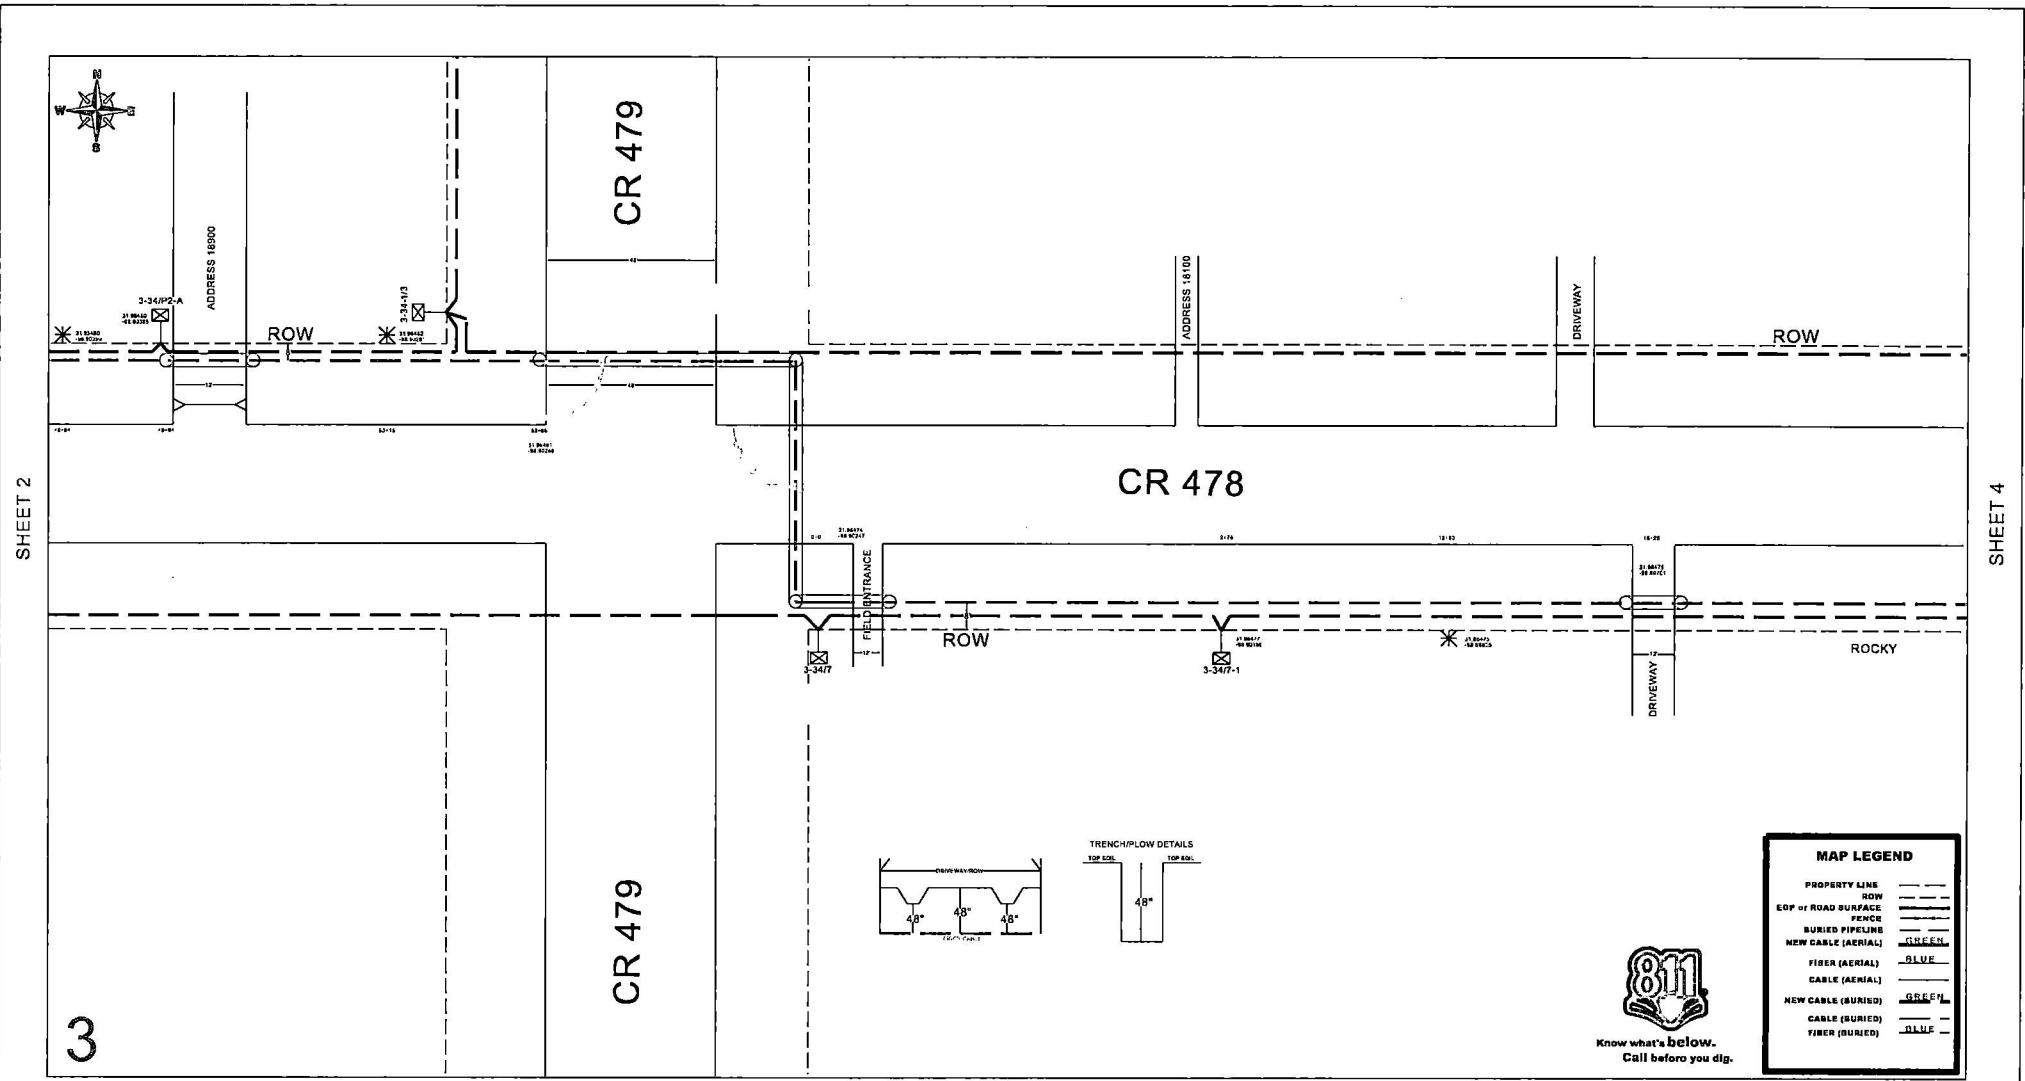

MAP LEGEND	
PROPERTY LINE	---
ROW	---
EOP of ROAD SURFACE	---
FENCE	---
BURIED PIPELINE	---
NEW CABLE (AERIAL)	GREEN
FIBER (AERIAL)	BLUE
CABLE (AERIAL)	---
NEW CABLE (BURIED)	GREEN
CABLE (BURIED)	---
FIBER (BURIED)	BLUE






	DIVISION:	EXCHANGE: MAY	ENGINEER: T. CECCHINI	WORK ORDER: 740042618
	DISTRICT: WTX2	ENGINEER DEPT: MERKEL	PHONE NUMBER: 3256273457	DATE: 12/29/23



SHEET 3

SHEET 5

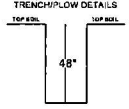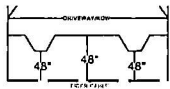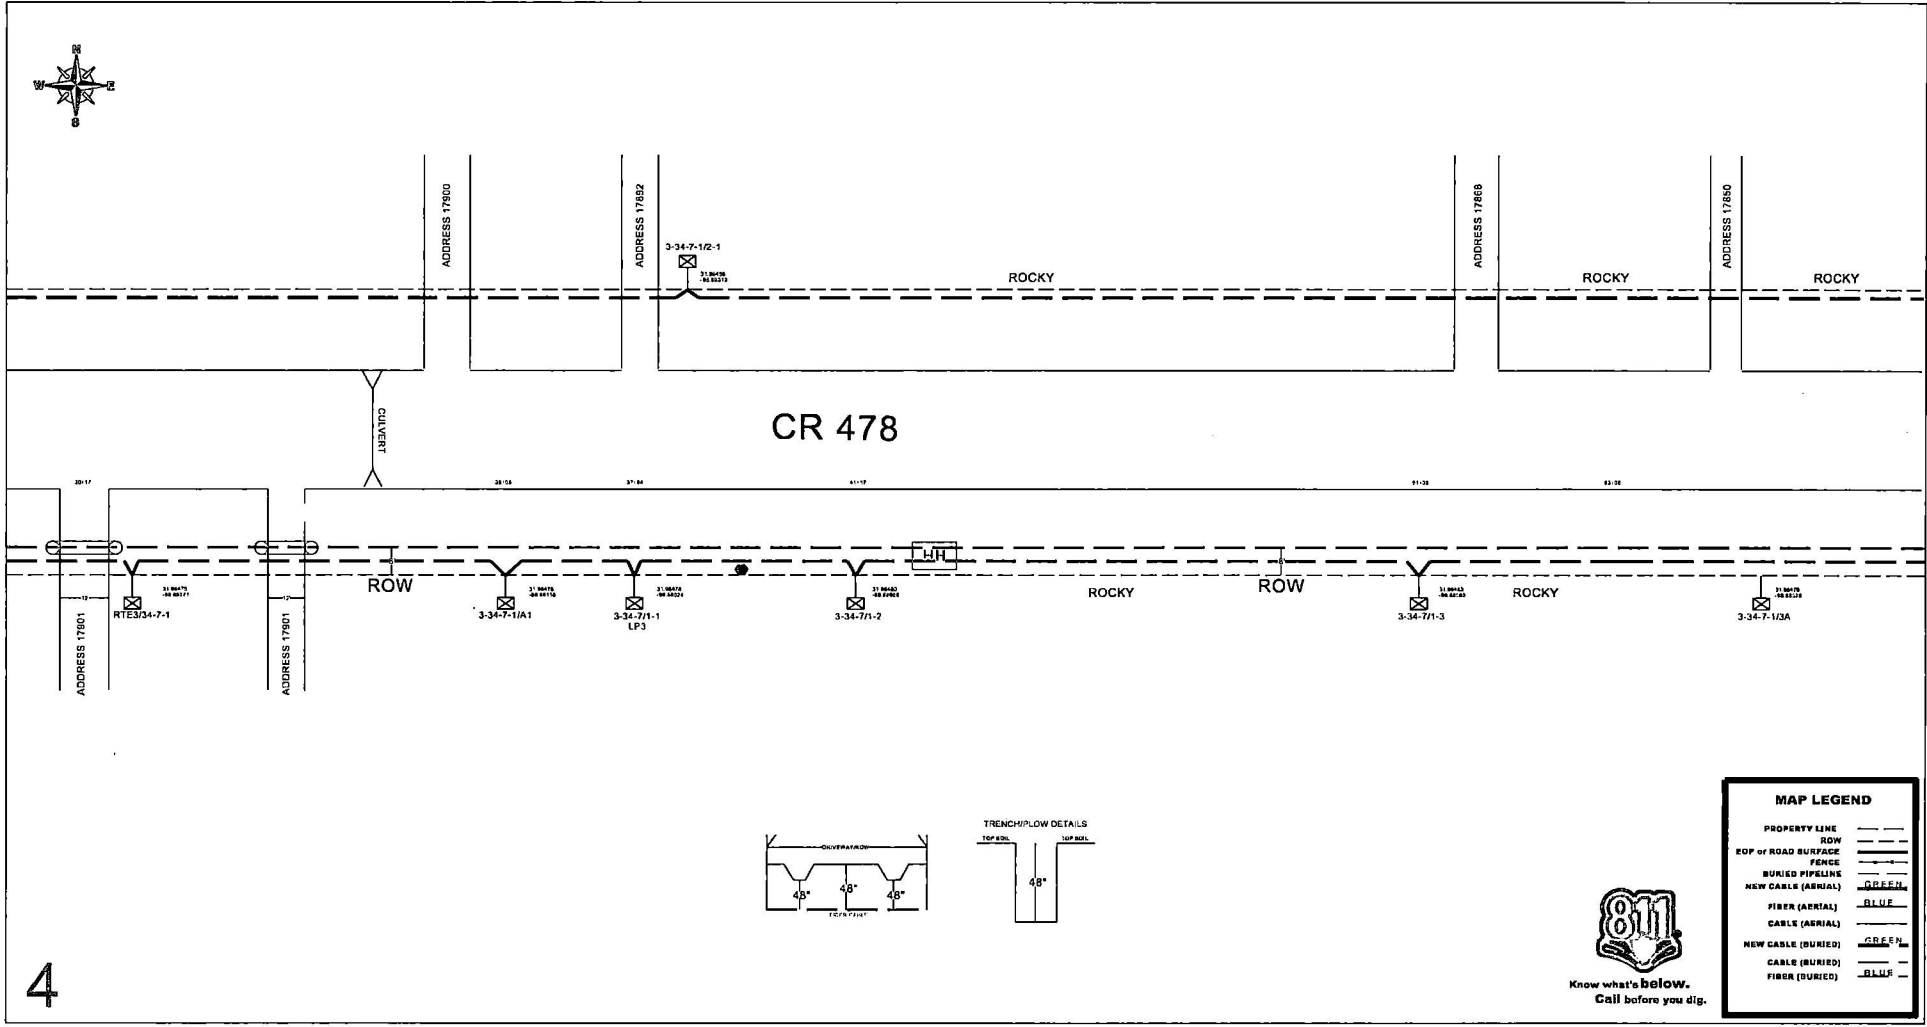

MAP LEGEND	
PROPERTY LINE	---
ROW	---
TOP OF ROAD SURFACE	---
FENCE	---
BURIED PIPELINE	---
NEW CABLE (AERIAL)	GREEN
FIBER (AERIAL)	BLUE
CABLE (AERIAL)	---
NEW CABLE (BURIED)	GREEN
CABLE (BURIED)	---
FIBER (BURIED)	BLUE



Know what's below.  
Call before you dig.

4





<b>DIVISION:</b>  <b>DISTRICT:</b> WTX2	<b>EXCHANGE:</b> MAY	<b>ENGINEER:</b> T. CECCHINI	<b>WORK ORDER:</b> 740042618
	<b>ENGINEER DEPT:</b> MERKEL	<b>PHONE NUMBER:</b> 3256273457	<b>DATE:</b> 12/29/23




Know what's below.  
Call before you dig.

MAP LEGEND	
PROPERTY LINE	---
ADW	---
EOP or ROAD SURFACE	---
FENCE	---
BURIED PIPELINE	---
NEW CABLE (AERIAL)	GREEN
FIBER (AERIAL)	BLUE
CABLE (AERIAL)	---
NEW CABLE (BURIED)	GREEN
CABLE (BURIED)	---
FIBER (BURIED)	BLUE

TRENCH/PLOW DETAILS

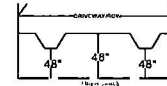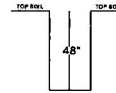

SHEET 4

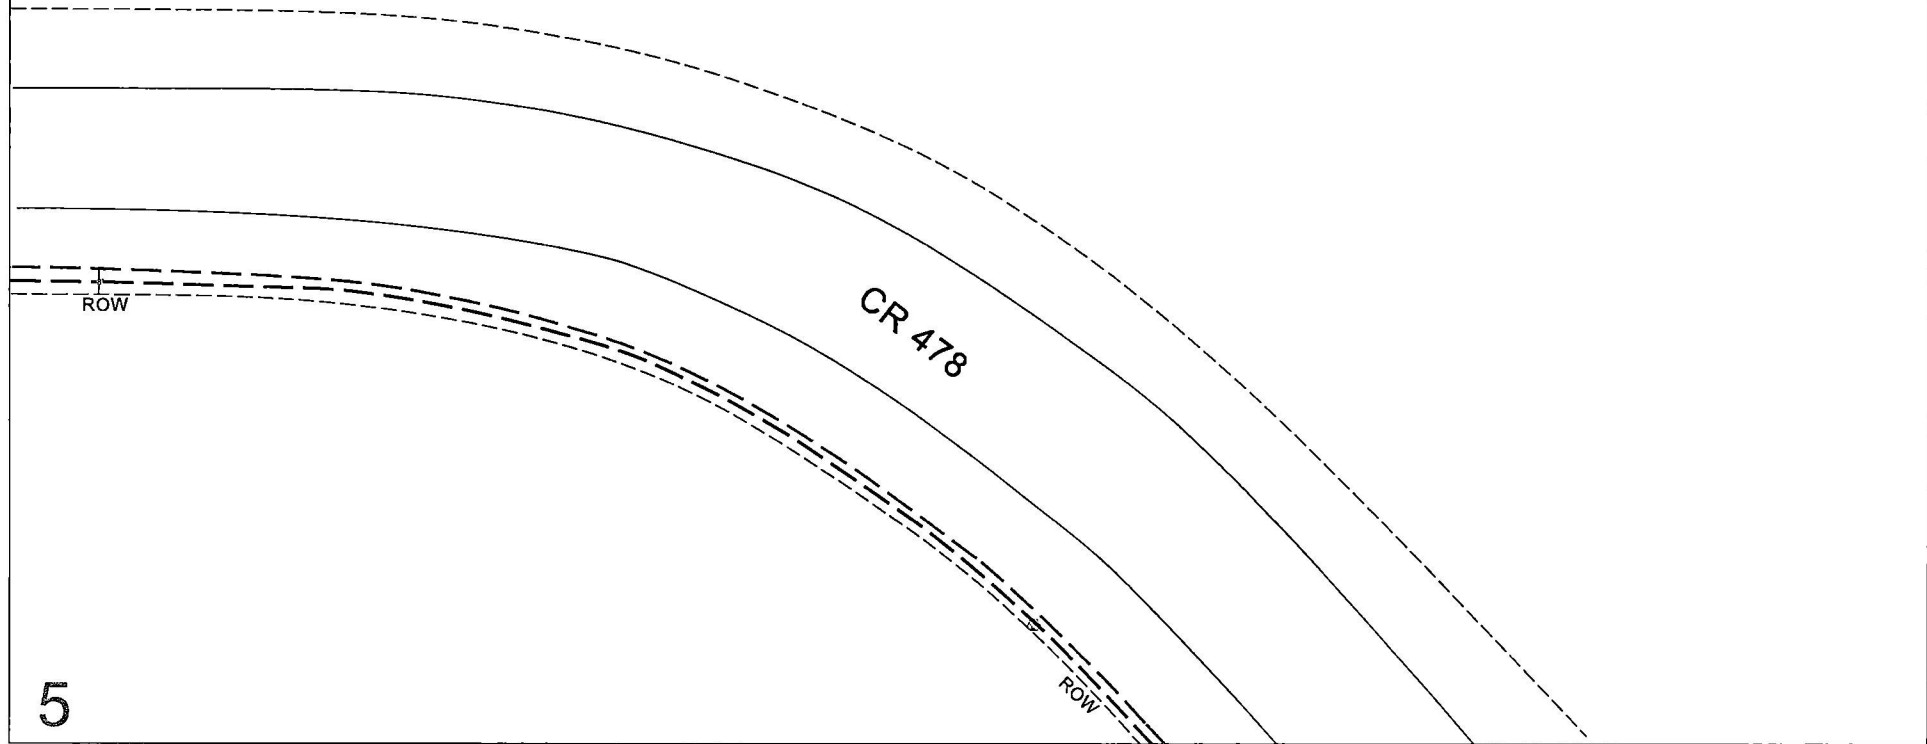

SHEET 6




<b>DIVISION:</b>	<b>EXCHANGE:</b> MAY	<b>ENGINEER:</b> T. CECCHINI	<b>WORK ORDER:</b> 740042618
	<b>DISTRICT:</b> WTX2	<b>ENGINEER DEPT:</b> MERKEL	<b>PHONE NUMBER:</b> 3256273457
		<b>DATE:</b> 12/29/23	

SHEET 5




Know what's below.  
Call before you dig.

MAP LEGEND	
PROPERTY LINE	---
EDP of ROAD SURFACE	---
FENCE	---
BURIED PIPELINE	---
NEW CABLE (AERIAL)	GREEN
FIBER (AERIAL)	BLUE
CABLE (AERIAL)	---
NEW CABLE (BURIED)	GREEN
CABLE (BURIED)	---
FIBER (BURIED)	BLUE

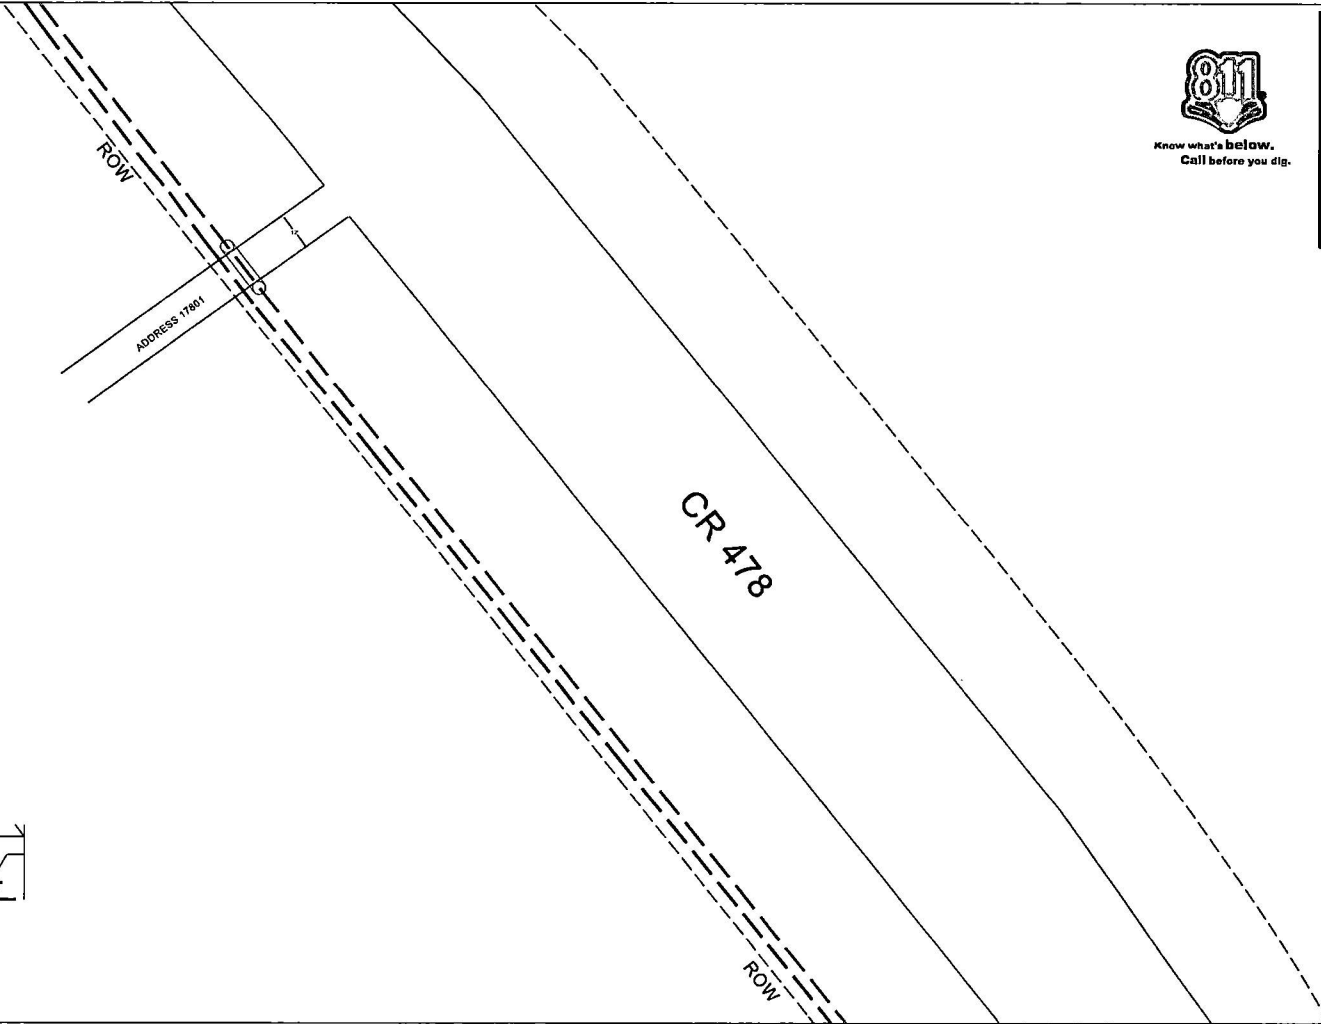

TRENCHFLOW DETAILS

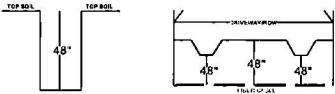

6

SHEET 7





	<b>DIVISION:</b>	<b>EXCHANGE:</b> MAY	<b>ENGINEER:</b> T. CECCHINI	<b>WORK ORDER:</b> 740042618
	<b>DISTRICT:</b> WTX2	<b>ENGINEER DEPT:</b> MERKEL	<b>PHONE NUMBER:</b> 3256273457	<b>DATE:</b> 12/29/23

SHEET 6





Know what's below.  
Call before you dig.

MAP LEGEND	
PROPERTY LINE	---
ROP of ROAD SURFACE	---
FENCE	---
BURIED PIPELINE	---
NEW CABLE (AERIAL)	GREEN
FIBER (AERIAL)	BLUE
CABLE (AERIAL)	---
NEW CABLE (BURIED)	GREEN
CABLE (BURIED)	---
FIBER (BURIED)	BLUE

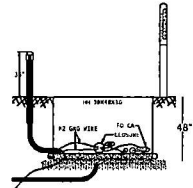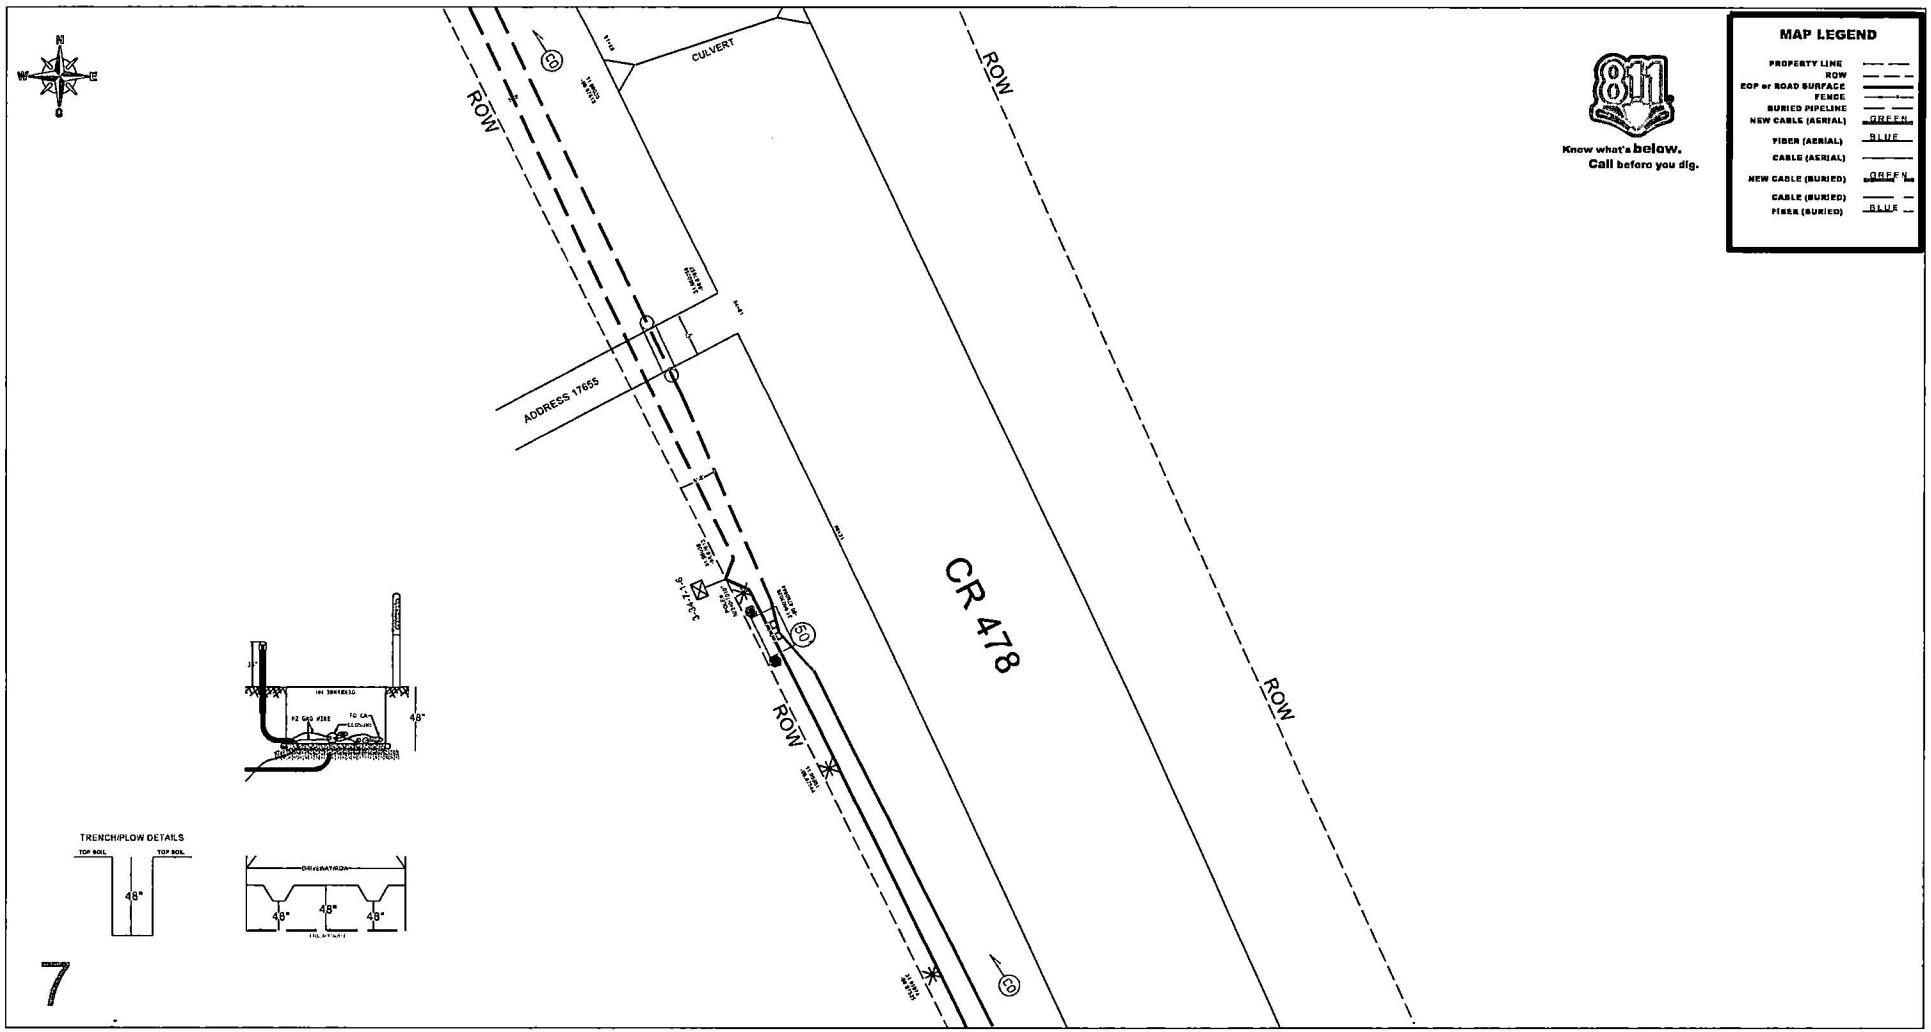

TRENCH/PIPE DETAILS

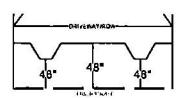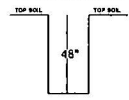

7




	<b>DIVISION:</b>	<b>EXCHANGE:</b> MAY	<b>ENGINEER:</b> T. CECCHINI	<b>WORK ORDER:</b> 740042618
	<b>DISTRICT:</b> WTX2	<b>ENGINEER DEPT:</b> MERKEL	<b>PHONE NUMBER:</b> 3256273457	<b>DATE:</b> 12/29/23



MAP LEGEND	
PROPERTY LINE	---
ROW	---
TOP of ROAD SURFACE	---
FENCE	---
BURIED PIPELINE	---
NEW CABLE (AERIAL)	GREEN
FIBER (AERIAL)	BLUE
CABLE (AERIAL)	---
NEW CABLE (BURIED)	GREEN
CABLE (BURIED)	---
FIBER (BURIED)	BLUE



Know what's below.  
Call before you dig.

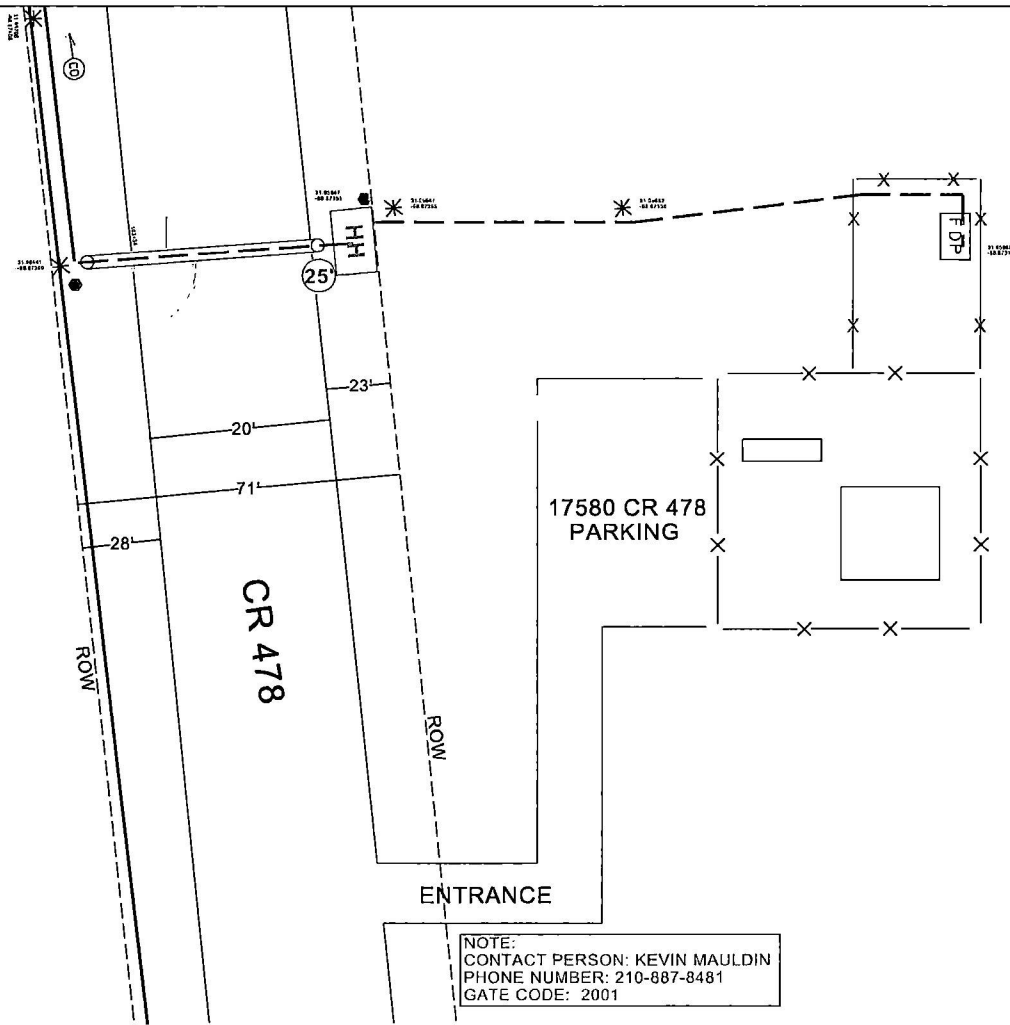

NOTE:  
CONTACT PERSON: KEVIN MAULDIN  
PHONE NUMBER: 210-887-8481  
GATE CODE: 2001

9

	<b>DIVISION:</b>	<b>EXCHANGE:</b> MAY	<b>ENGINEER:</b> T. CECCHINI	<b>WORK ORDER:</b> 740042618
	<b>DISTRICT:</b> WTX2	<b>ENGINEER DEPT:</b> MERKEL	<b>PHONE NUMBER:</b> 3256273457	<b>DATE:</b> 12/29/23

Windstream  
Melvin Fecher  
4005 N. Rodney Parham Rd.  
Little Rock AR 72212

APPROVAL:

[Signature]  
[Signature]  
[Signature]  
[Signature]

The Commissioner's Court of Brown County offers no objections to the location on the right-of-way and/or crossing of your proposed buried line as shown by accompanying drawings and notice dated 08-30-2024, except as noted below:

It is further intended that the Commissioner's Court may require the owner to relocate This line, subject to provisions of governing laws, by giving thirty (30) days written notice.

The installation shall not damage any part of the county road and adequate provisions must be made to cause a minimum inconvenience to traffic and adjacent property owners.

Please notify Joel Kelton, Commissioner of Precinct # 2,

Twenty-four (24) hours prior to starting construction of the line, in order that we may have a representative present.

BROWN COUNTY COMMISSIONERS COURT  
OF BROWNWOOD, TEXAS

BY: [Signature]

**COUNTY JUDGE SHANE BRITTON**

Exceptions and/or special requirements:

**SUBJECT TO BROWN COUNTY SPECIFICATIONS,**

For boring a road  
CR 478

Work Order 740042618