



SUBMITTED BY CYIENT ON BEHALF OF FRONTIER COMMUNICATIONS  
FRONTIER CONTACT: DARRIN ALBRECHT, DARRIN.L.ALBRECHT@FTR.COM, 281.229.0849

**APPLICATION TO INSTALL PRIVATE LINE**

DATE: 09/29/22

TO THE COMMISSIONERS COURT OF BROWN COUNTY,

Application is hereby made by FRONTIER COMMUNICATIONS to install a buried X or aerial X water    fiber optic cable    telephone    electric    gas    line within the right-of-way and/or across a county road in Brown County,

Texas, as follows:

Precinct # 4 Location: Starting point: 6800 GOLDIE LANE This will involve a bore    or cut   .

The location and description of the proposed line and associated appurtenances is more fully shown by the plat of such line attached to this application. The line will be constructed and maintained on the County right-of-way in accordance with governing laws. And installed at a depth of 24" to 30" below the lowest level of the bar ditch.

The applicant agrees to remove or relocate such fixtures at his own expense so as to permit the widening or changing of traffic lanes or reconstruction of the roadbed. Such removal or relocation shall be within 30 days of written notice specifying the fixtures to be moved and indicate the place on the roadway to which they shall be replaced.

Notwithstanding any other provision contained herein, it is expressly understood that tender of this notice by the undersigned does not constitute a waiver, surrender, abandonment or impairment of any property rights, franchise, easement, license, authority, permission, privilege or right now granted by law or may be granted in the future and any provision of provisions so construed shall be null and void.

The Commissioner of the above precinct will be notified of the time and date of installation at least 24 hours in advance.

This permit will become null and void if work is not completed within 90 days from date of acceptance by the Brown County Commissioners Court.

I certify that the above-proposed installation will not impair or harm the ingress and egress of adjacent landowners.

Construction of this line will begin on or after the 15 day of OCTOBER, 2022

county roads/addresses:

- CR 544 ✓
- CR 542 ✓
- CR 546 ✓
- CR 568 ✓
- CR 569 ✓
- CR 543 ✓

LAKE BRIDGE LN  
HILL ST


- CR 601 ✓
- CR 567 ✓
- CR 608 ✓

TURNER DR

ST PATRICK DR, CLOVER LEAF DR, SHAMROCK DR  
, IRELAND DR, DUBLIN DR, ETC.

By CHRISTIAN REESE (ON BEHALF OF FRONTIER COMMUNICATIONS)  
 Address CHRISTIAN.REESE@CYIENT.COM  
 Phone 662.400.9330

October 17, 2022  
(Exhibit #16)

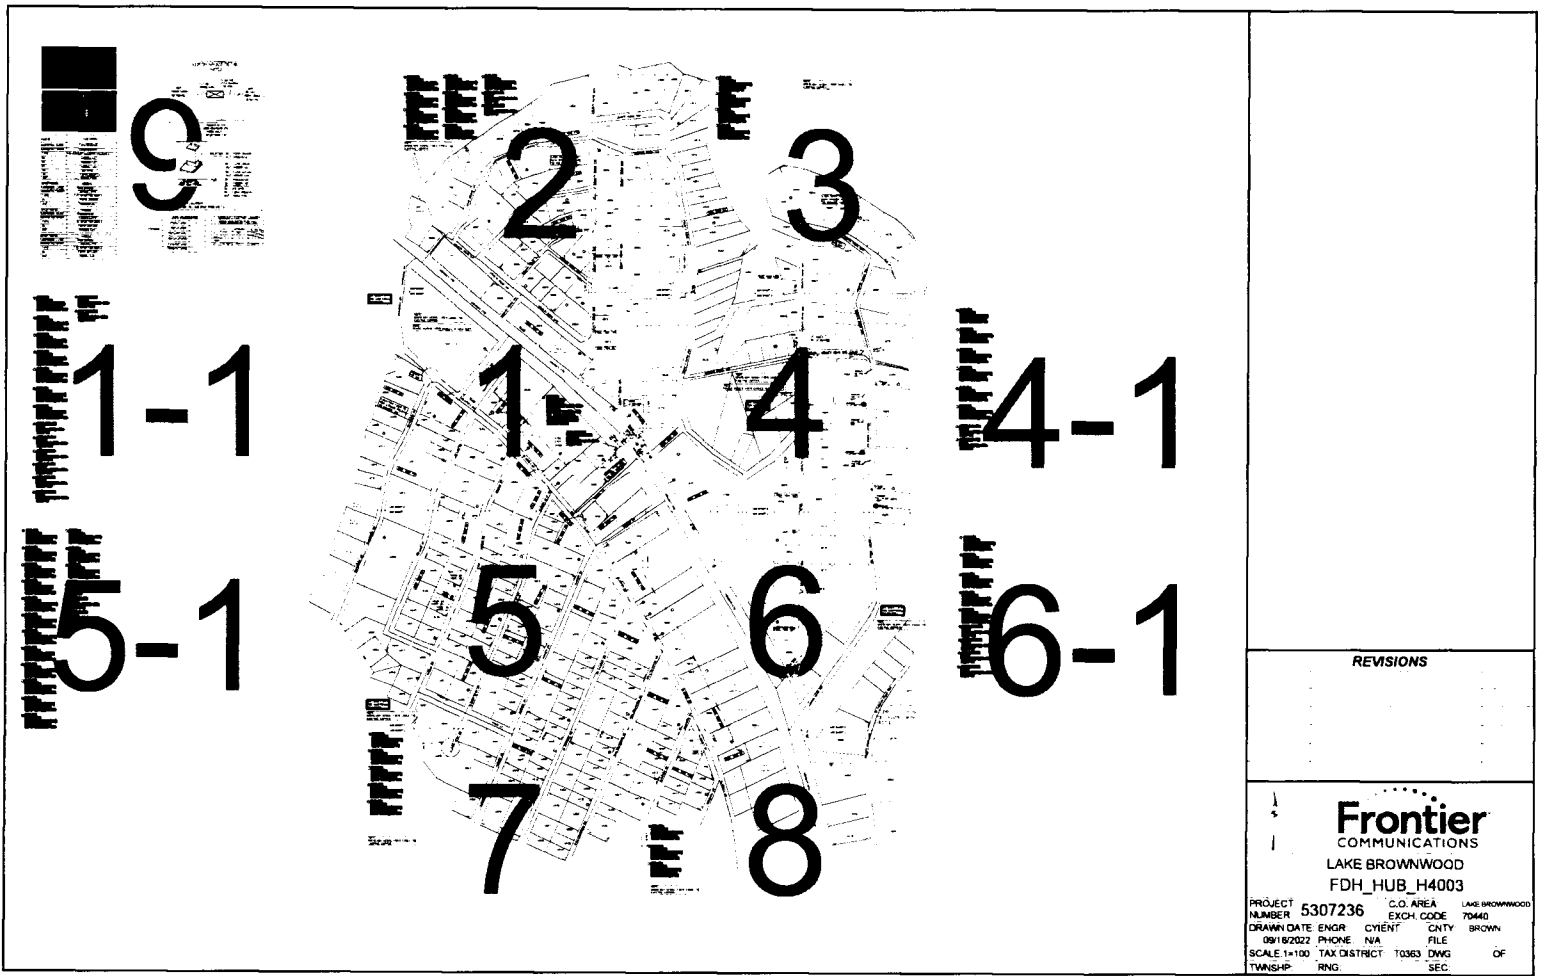


REVISIONS

NO.	DATE	DESCRIPTION

**Frontier**  
 COMMUNICATIONS  
 LAKE BROWNWOOD  
 FDH\_HUB\_H4003

PROJECT NUMBER	5307236	C.O. AREA	LAKE BROWNWOOD
EXCH. CODE	70440		
DRAWN DATE	09/19/2022	ENGR	CLIENT
PHONE	N/A	FILE	
SCALE	1"=100'	TAX DISTRICT	T0363
TOWNSHIP	RNG.	DWG	OF
		SEC.	

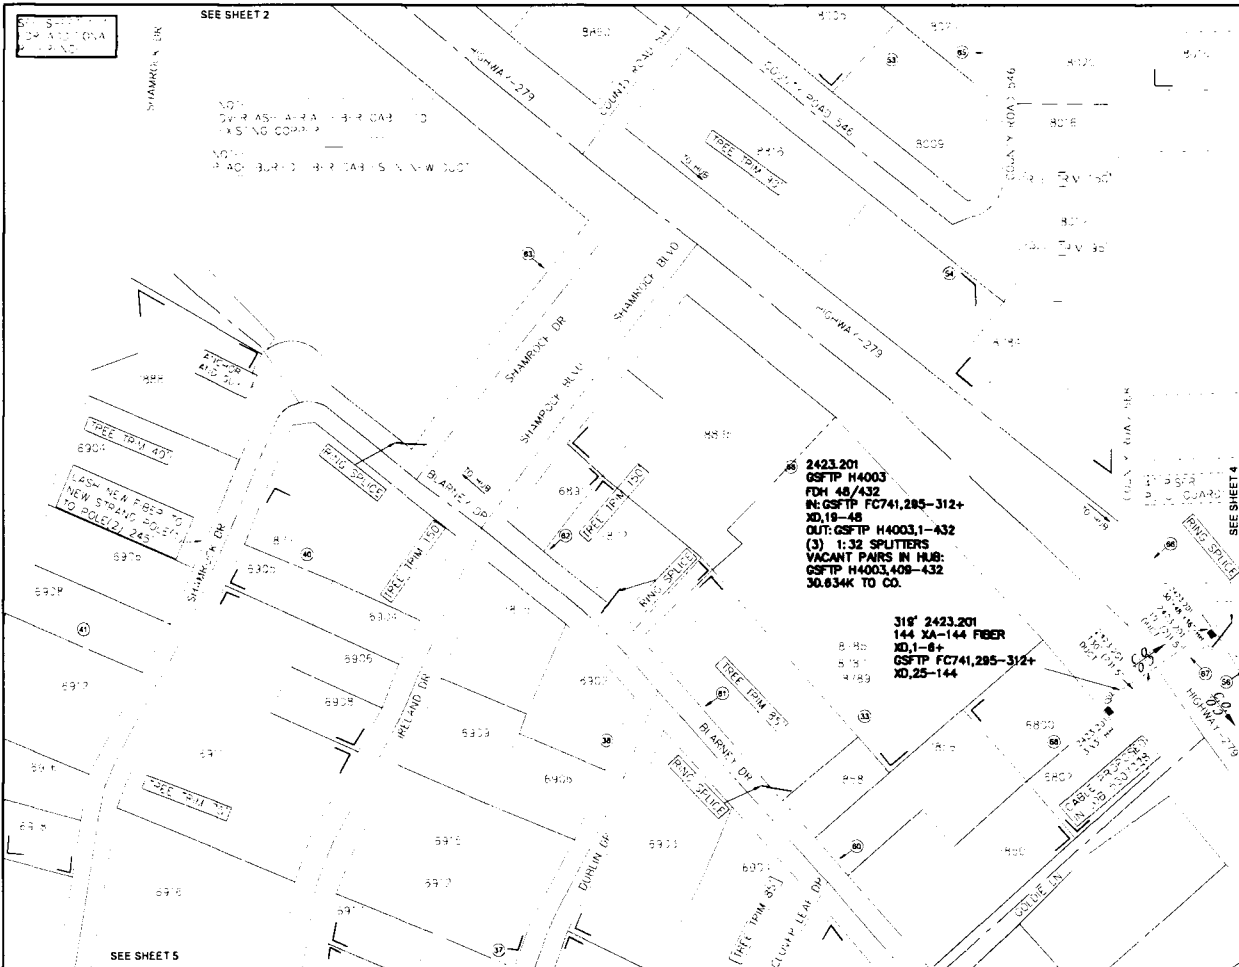

SEE SHEET 2

NOT TO SCALE  
 1/4" = 100'  
 1/8" = 50'  
 1/16" = 25'

**UNITS / ACCT CODES**

FP004	1
FP030	3
FP015	7
FP033A	350
FP034A	1575
FP038	3405
FP034B	3755
FP43F	303
FP25D	5843
FP47B	920
FP58D	2
FS51	18
FS14A	1
FS53	408
FS14B	1
FS51	30
FS14A	1
FS51	36
FS14A	1
FS51	20
FS14A	1
FS53	330
FS14B	1
FS51	72
FS14A	1
FS26	368
FS27	58
FP18A	245
FP59B	140
FP07A	1

**REVISIONS**

**Frontier**  
 COMMUNICATIONS  
 LAKE BROWNWOOD  
 FDH\_HUB\_H4003


PROJECT 5307236 C.O. AREA LAKE BROWNWOOD  
 NUMBER EXCH. CODE 70440  
 DRAWN DATE ENGR. CYENT. CNTY. BROWN  
 09/18/2022 PHONE N/A FILE  
 SCALE 1"=100' TAX DISTRICT T0363 DWG 1 OF 9  
 TWSHP. PRNG. SEC.

- ⑬ 2421.201  
FIBER TERM  
8 PORT 500FT(75FT)  
GSFTP FT-1043606  
GSFTP H4003,241-246
- ⑭ 2421.201  
FIBER TERM  
8 PORT 1000FT(465FT)  
GSFTP FT-1043613  
GSFTP H4003,273-280
- ⑮ 2421.201  
FIBER TERM  
8 PORT 500FT(210FT)  
GSFTP FT-1043614  
GSFTP H4003,281-288
- ⑯ 2421.201  
FIBER TERM  
6 PORT 500FT(175FT)  
GSFTP FT-1043616  
GSFTP H4003,295-300
- ⑰ 2421.201  
FIBER TERM  
8 PORT 1000FT(715FT)  
GSFTP FT-1043617  
GSFTP H4003,301-308
- ⑱ 2421.201  
FIBER TERM  
6 PORT 500FT(360FT)  
GSFTP FT-1043629  
GSFTP H4003,391-396
- ⑲ 2421.201  
FIBER TERM  
6 PORT 500FT(165FT)  
GSFTP FT-1043630  
GSFTP H4003,397-402
- Ⓜ 1777 2421.201  
FD 96  
GSFTP H4003,1-72+  
XD,73-96
- Ⓝ 424' 2421.201  
FD 288  
GSFTP H4003,73-216+  
XD,145-288
- ④ 402' 2421.201  
FD 288  
GSFTP H4003,73-252+  
XD,161-288
- ⑤ 407' 2421.201  
FD 288  
GSFTP H4003,73-288+  
XD,217-288
- ⑥ 1161' 2421.201  
FD 288  
GSFTP H4003,73-312+  
XD,241-288
- ⑦ 1188' 2421.201  
FD 96  
GSFTP H4003,313-384+  
XD,73-96
- Ⓢ 484' 2421.201  
FD 432  
GSFTP H4003,73-408+  
XD,337-432
- ⑩ 303' 2423.201  
FD 432  
GSFTP H4003,1-408+  
XD,409-432

REVISIONS

  
**Frontier**  
 COMMUNICATIONS  
 LAKE BROWNWOOD  
 FDH\_HUB\_H4003

PROJECT NUMBER	5307236	C.O. AREA	LAKE BROWNWOOD
DRAWN DATE	09/16/2022	EXCH. CODE	70440
ENGR	NA	CLIENT	BROWN
PHONE	NA	CNTY	BROWN
SCALE	1"=100'	FILE	
TAX DISTRICT	T0363	DWG	1-1 OF 9
TOWNSHIP	RNG	SEC	

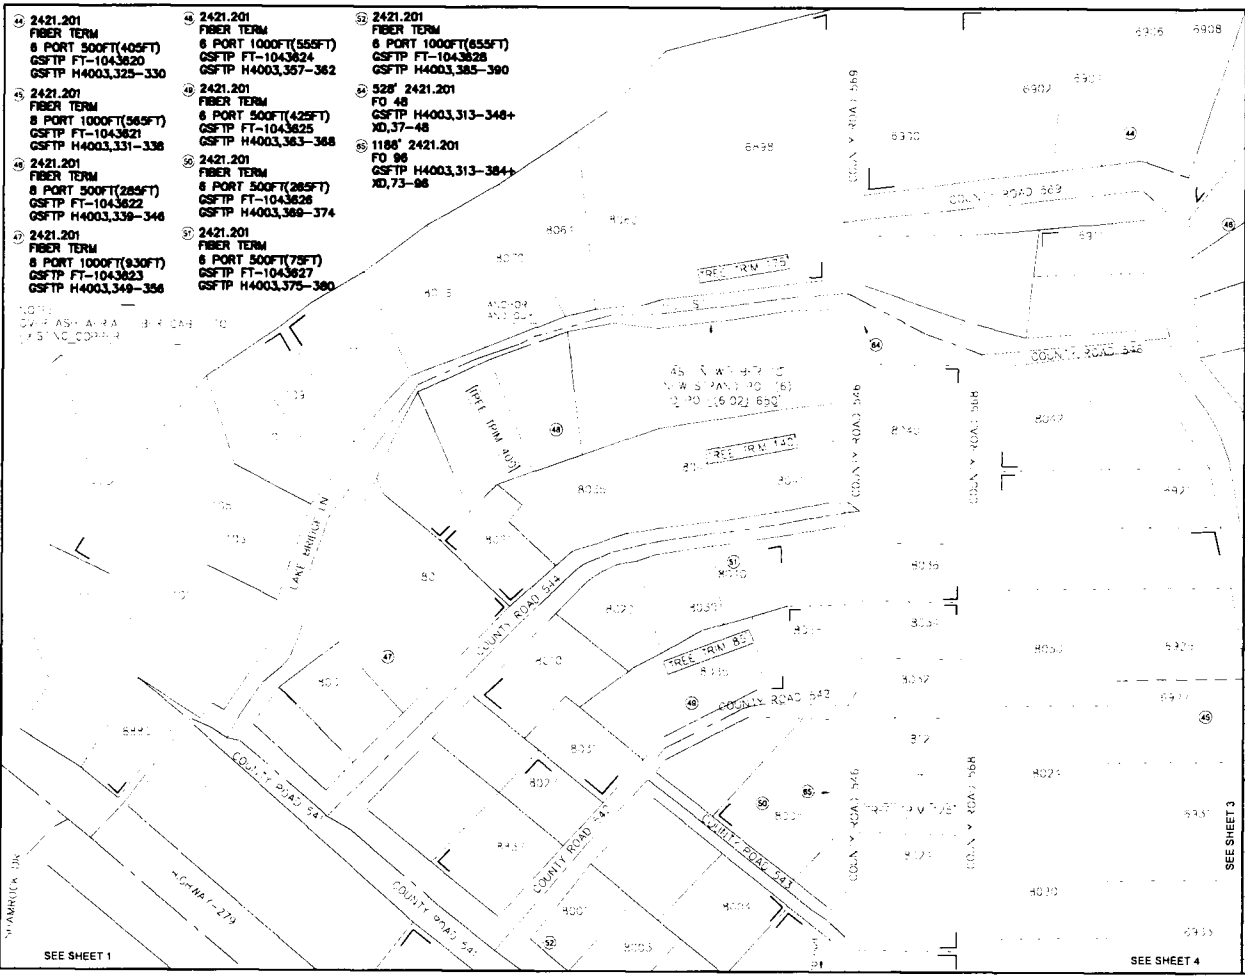

- ④ 2421.201  
FIBER TERM  
8 PORT 500FT(405FT)  
GSFTP FT-1043820  
GSFTP H4003,325-330
- ④ 2421.201  
FIBER TERM  
8 PORT 1000FT(565FT)  
GSFTP FT-1043821  
GSFTP H4003,331-338
- ④ 2421.201  
FIBER TERM  
8 PORT 500FT(285FT)  
GSFTP FT-1043822  
GSFTP H4003,339-346
- ④ 2421.201  
FIBER TERM  
8 PORT 1000FT(930FT)  
GSFTP FT-1043823  
GSFTP H4003,349-356

- ④ 2421.201  
FIBER TERM  
8 PORT 1000FT(555FT)  
GSFTP FT-1043824  
GSFTP H4003,357-362
- ④ 2421.201  
FIBER TERM  
6 PORT 500FT(425FT)  
GSFTP FT-1043825  
GSFTP H4003,363-368
- ④ 2421.201  
FIBER TERM  
8 PORT 500FT(285FT)  
GSFTP FT-1043826  
GSFTP H4003,369-374
- ④ 2421.201  
FIBER TERM  
6 PORT 500FT(78FT)  
GSFTP FT-1043827  
GSFTP H4003,375-380

- ④ 2421.201  
FIBER TERM  
8 PORT 1000FT(655FT)  
GSFTP FT-1043828  
GSFTP H4003,385-390
- ④ 528' 2421.201  
FO 48  
GSFTP H4003,313-348+  
XD,37-48
- ④ 1188' 2421.201  
FO 96  
GSFTP H4003,313-384+  
XD,73-96

UNITS / ACCT CODES	
FP015	9
FP033A	2160
FP034A	2540
FP034B	720
FP22D	528
FP47B	925
FP58B	140
FS51	68
FS14A	1
FS51	34
FS14A	1
FP18A	650

REVISIONS	


**Frontier**  
COMMUNICATIONS  
LAKE BROWNWOOD  
FDH\_HUB\_H4003

PROJECT NUMBER	5307236	C.O. AREA	LAKE BROWNWOOD
EXCH. CODE	70440	CITY	BROWN
ENGR. CLIENT		FILE	
PHONE		TAX DISTRICT	T0363
SCALE 1"=100'		DWG	2 OF 9
TWN5HP		RNG	
		SEC	

SEE SHEET 1

SEE SHEET 4

SEE SHEET 3

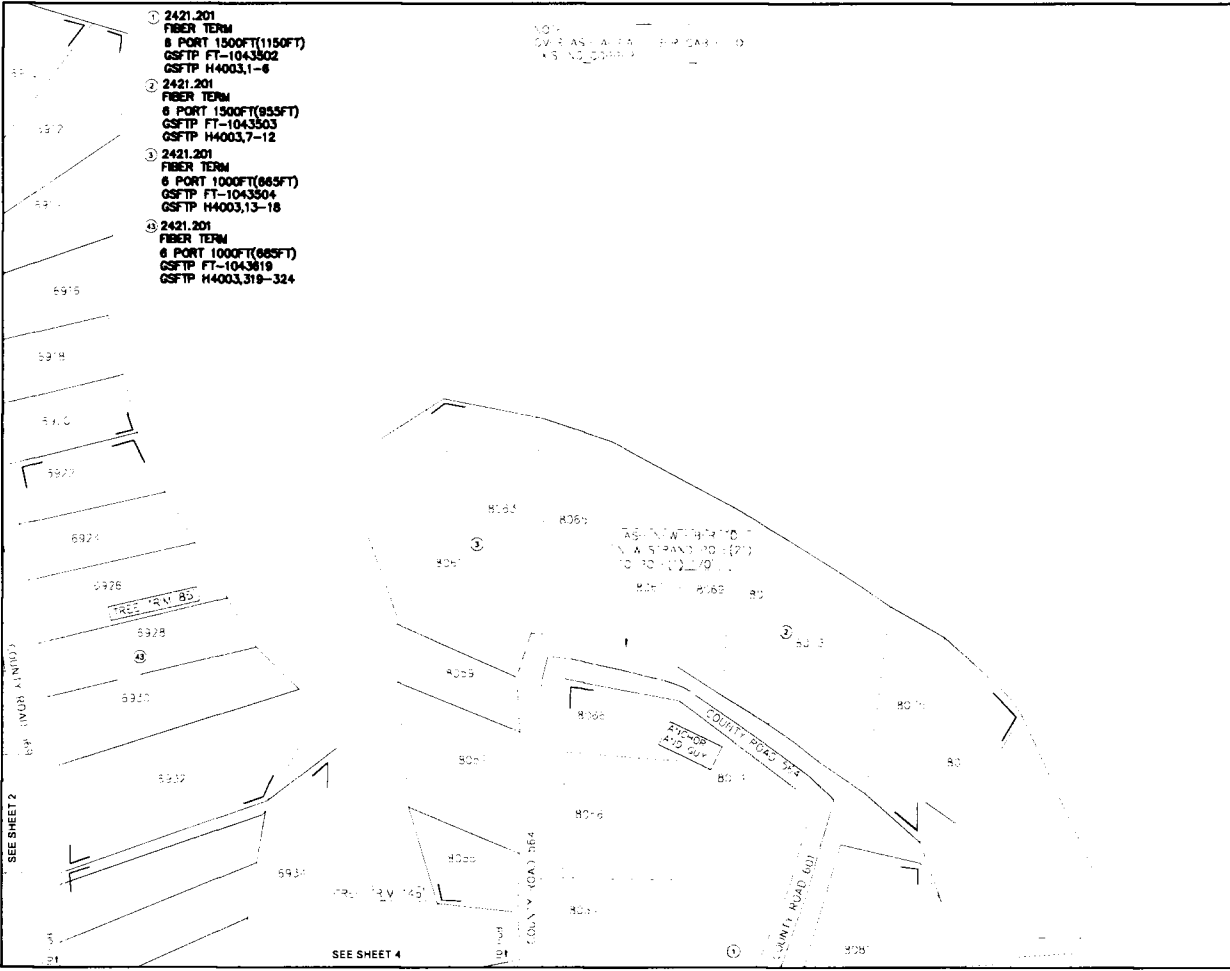

- ① 2421.201  
FIBER TRM  
8 PORT 1500FT(1150FT)  
GSFTP FT-1043502  
GSFTP H4003,1-6
- ② 2421.201  
FIBER TRM  
8 PORT 1500FT(855FT)  
GSFTP FT-1043503  
GSFTP H4003,7-12
- ③ 2421.201  
FIBER TRM  
8 PORT 1000FT(665FT)  
GSFTP FT-1043504  
GSFTP H4003,13-18
- ④ 2421.201  
FIBER TRM  
8 PORT 1000FT(665FT)  
GSFTP FT-1043619  
GSFTP H4003,319-324

UNITS / ACCT CODES	
FP015	4
FP47B	230
FP18A	170
FP07A	1


REVISIONS	

REVISIONS	

**Frontier**  
COMMUNICATIONS

LAKE BROWNWOOD  
FDH\_HUB\_H4003

PROJECT NUMBER	5307236	C.O. AREA	LAKE BROWNWOOD
EXCH. CODE	70440	CNTY	BROWN
ENGR		PHONE	
DATE	09/16/2022	TAX DISTRICT	T0363
SCALE	1"=100'	DWG	3 OF 9
TOWNSHIP	RNC	SEC	

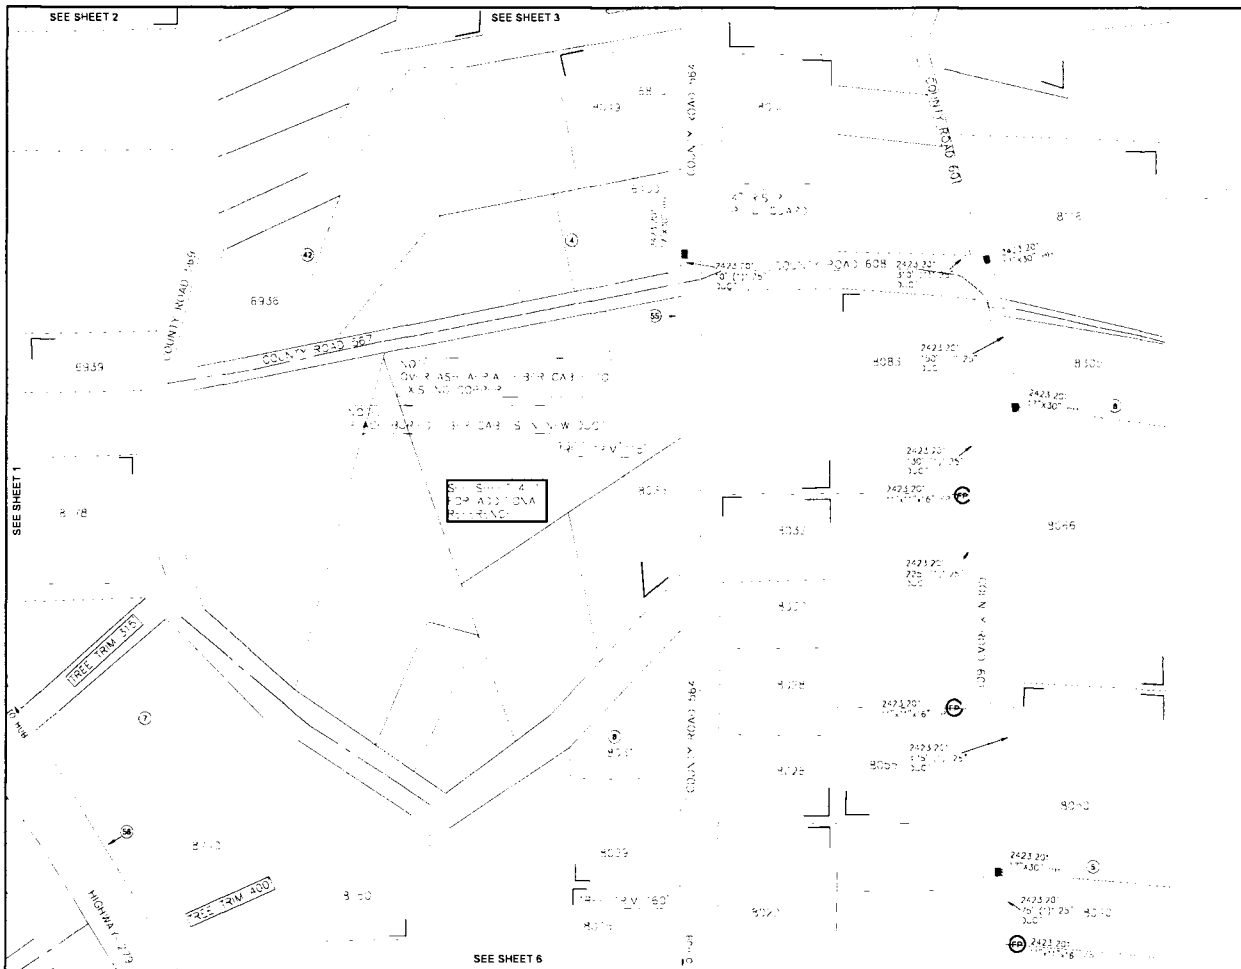

**UNITS / ACCT CODES**

FP017	2
FP032	1600
FP015	4
FP033A	825
FP034A	1695
FP033B	325
FP47B	990
FP58A	3
FP58B	4
FS51	34
FS14A	1
FP59A	1375

**REVISIONS**

**Frontier**  
 COMMUNICATIONS  
 LAKE BROWNWOOD  
 FDH\_HUB\_H4003

PROJECT NUMBER 5307236 C.O. AREA LAKE BROWNWOOD  
 EXCH. CODE 70440  
 DRAIN DATE ENGR CYIENT CNTY BROWN  
 09/16/2022 PHONE N/A FILE  
 SCALE 1"=100' TAX DISTRICT T0363 DWG 4 OF 9  
 TOWNSHIP R1NG SEC

- ② 2421.201  
FIBER TERM  
6 PORT 500FT(75FT)  
GSFTP FT-1043505  
GSFTP H4003,19-24
- ③ 2423.201  
FIBER TERM  
4 PORT 1500FT(1035FT)  
GSFTP FT-1043508  
GSFTP H4003,25-28
- ④ 2423.201  
FIBER TERM  
6 PORT 1000FT(585FT)  
GSFTP FT-1043507  
GSFTP H4003,29-34
- ⑤ 2421.201  
FIBER TERM  
6 PORT 1500FT(1205FT)  
GSFTP FT-1043509  
GSFTP H4003,37-42
- ⑥ 2421.201  
FIBER TERM  
6 PORT 1500FT(1185FT)  
GSFTP FT-1043508  
GSFTP H4003,43-48
- ⑦ 2421.201  
FIBER TERM  
6 PORT 1500FT(1230FT)  
GSFTP FT-1043818  
GSFTP H4003,313-318
- ⑧ 2024' 2421.201  
FO 48  
GSFTP H4003,1-38+  
XD,37-48
- ⑨ 1777' 2421.201  
FO 96  
GSFTP H4003,1-72+  
XD,73-96

REVISIONS

**Frontier**  
COMMUNICATIONS  
LAKE BROWNWOOD  
FDH\_HUB\_H4003

PROJECT NUMBER	5307236	C.O. AREA	LAKE BROWNWOOD
DRAWN DATE	ENGR	EXCH. CODE	70440
09/18/2022	PHONE	CYENT	CNTY
	N/A	FILE	BROWN
SCALE 1"=100'	TAX DISTRICT	T0383	DWG 4-1 OF 9
TWNSHIP	RNG	SEC.	



**UNITS / ACCT CODES**

FP015	15
FP033A	125
FP034A	450
FP033B	2065
FP034B	3190
FP220	866
FP47B	2390
FS51	32
FS14A	1
FS52	108
FS14A	1

**REVISIONS**


**Frontier**  
 COMMUNICATIONS  
 LAKE BROWNWOOD  
 FDH\_HUB\_H4003

PROJECT NUMBER 5307236 C.O. AREA LAKE BROWNWOOD  
 EXCH. CODE 70440  
 DRAIN DATE ENGR CYIENT CITY BROWN  
 09/15/2022 PHONE N/A FILE  
 SCALE 1"=100' TAX DISTRICT: T0363 DWG 5 OF 9  
 TWSHP: RING SEC

SEE SHEET 1  
 SEE SHEET 7

- ① 2421.201  
FIBER TERM  
8 PORT 1000FT(400FT)  
GSFTP FT-1043820  
GSFTP H4003,125-132
- ② 2421.201  
FIBER TERM  
8 PORT 1000FT(765FT)  
GSFTP FT-1043824  
GSFTP H4003,161-168
- ③ 2421.201  
FIBER TERM  
8 PORT 500FT(385FT)  
GSFTP FT-1043825  
GSFTP H4003,169-174
- ④ 2421.201  
FIBER TERM  
8 PORT 500FT(73FT)  
GSFTP FT-1043826  
GSFTP H4003,175-180
- ⑤ 2421.201  
FIBER TERM  
8 PORT 1500FT(1025FT)  
GSFTP FT-1043802  
GSFTP H4003,181-188
- ⑥ 2421.201  
FIBER TERM  
8 PORT 1000FT(755FT)  
GSFTP FT-1043803  
GSFTP H4003,189-196
- ⑦ 2421.201  
FIBER TERM  
8 PORT 1000FT(505FT)  
GSFTP FT-1043804  
GSFTP H4003,197-204
- ⑧ 2421.201  
FIBER TERM  
8 PORT 500FT(235FT)  
GSFTP FT-1043805  
GSFTP H4003,205-212
- ⑨ 2421.201  
FIBER TERM  
8 PORT 1500FT(1035FT)  
GSFTP FT-1043808  
GSFTP H4003,217-224
- ⑩ 2421.201  
FIBER TERM  
8 PORT 1000FT(750FT)  
GSFTP FT-1043807  
GSFTP H4003,225-232
- ⑪ 2421.201  
FIBER TERM  
8 PORT 500FT(450FT)  
GSFTP FT-1043808  
GSFTP H4003,233-240
- ⑫ 2421.201  
FIBER TERM  
8 PORT 1500FT(1285FT)  
GSFTP FT-1043810  
GSFTP H4003,253-258
- ⑬ 2421.201  
FIBER TERM  
8 PORT 1500FT(1090FT)  
GSFTP FT-1043811  
GSFTP H4003,259-264
- ⑭ 2421.201  
FIBER TERM  
8 PORT 1000FT(825FT)  
GSFTP FT-1043812  
GSFTP H4003,265-272
- ⑮ 2421.201  
FIBER TERM  
8 PORT 1000FT(800FT)  
GSFTP FT-1043815  
GSFTP H4003,289-294
- ⑯ 440' 2421.201  
FO 98  
GSFTP H4003,73-144+  
XD,73-98
- ⑰ 429' 2421.201  
FO 288  
GSFTP H4003,73-180+  
XD,109-288
- ⑱ 424' 2421.201  
FO 288  
GSFTP H4003,73-218+  
XD,145-288


REVISIONS

**Frontier**  
COMMUNICATIONS  
LAKE BROWNWOOD  
FDH\_HUB\_H4003

PROJECT NUMBER 5307236 C.O. AREA LAKE BROWNWOOD  
EXCH. CODE 70440  
DRAWN DATE ENGR CYIENT CATY BROWN  
09/19/2022 PHONE: NA FILE  
SCALE 1"=100 TAX DISTRICT: T0363 DWG 5-1 OF 9  
TWN:SH- PRNG SEC

SEE SHEET 4

8010

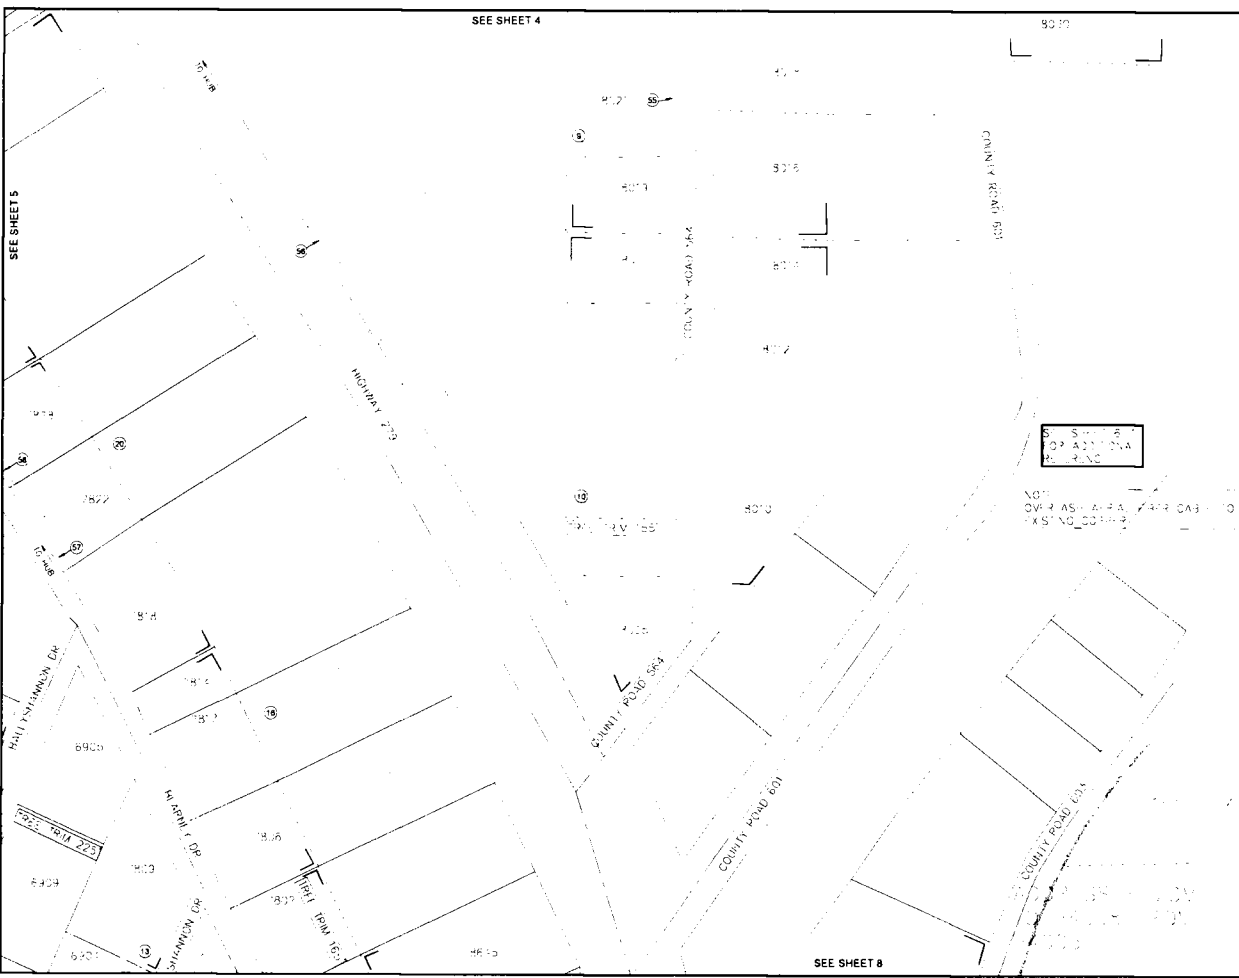

UNITS / ACCT CODES

FP015	5
FP033A	1300
FP034A	3800
FP033B	1470
FP034B	1525
FP22D	2482
FP47B	545
FS51	68
FS14A	1
FS51	30
FS14A	1
FS51	66
FS14A	1

REVISIONS

**Frontier**  
 COMMUNICATIONS  
 LAKE BROWNWOOD  
 FDH\_HUB\_H4003

PROJECT NUMBER 5307236 C.O. AREA LAKE BROWNWOOD  
 EXCH. CODE 70440  
 DRAIN DATE ENGR CLIENT CNTY BROWN  
 09/18/2022 PHONE N/A FILE  
 SCALE 1"=100' TAX DISTRICT T0363 DWG 6 OF 8  
 TWSHP RING SEC

SEE SHEET 8

① 2421.201  
FIBER TERM  
6 PORT 1000FT(885FT)  
GSFTP FT-1043510  
GSFTP H4003,49-54

② 2421.201  
FIBER TERM  
6 PORT 500FT(320FT)  
GSFTP FT-1043511  
GSFTP H4003,55-60

③ 2421.201  
FIBER TERM  
6 PORT 500FT(290FT)  
GSFTP FT-1043514  
GSFTP H4003,79-84

④ 2421.201  
FIBER TERM  
6 PORT 500FT(80FT)  
GSFTP FT-1043517  
GSFTP H4003,97-102

⑤ 2421.201  
FIBER TERM  
8 PORT 500FT(75FT)  
GSFTP FT-1043521  
GSFTP H4003,133-140

⑥ 2024' 2421.201  
FO 48  
GSFTP H4003,1-36+  
XD,37-48

⑦ 1777' 2421.201  
FO 96  
GSFTP H4003,1-72+  
XD,73-96

⑧ 485' 2421.201  
FO 48  
GSFTP H4003,73-108+  
XD,37-48

⑨ 440' 2421.201  
FO 96  
GSFTP H4003,73-144+  
XD,73-96

REVISIONS


**Frontier**  
COMMUNICATIONS  
LAKE BROWNWOOD  
FDH\_HUB\_H4003

PROJECT NUMBER 5307236 C.O. AREA LAKE BROWNWOOD  
EXCH. CODE 7040  
DRAWN DATE ENGR. CLIENT CITY BROWN  
09/18/2022 PHONE N/A FILE  
SCALE 1"=100' TAX DISTRICT: T0363 DWG 6-1 OF 9  
TWNSTP RING SEC

SEE SHEET 5

- ② 2421.201  
FIBER TERM  
8 PORT 1000FT(620FT)  
GSFTP FT-1043513  
GSFTP H4003,73-78
- ③ 2421.201  
FIBER TERM  
8 PORT 1000FT(845FT)  
GSFTP FT-1043518  
GSFTP H4003,109-116
- ④ 2421.201  
FIBER TERM  
8 PORT 1000FT(685FT)  
GSFTP FT-1043519  
GSFTP H4003,117-124
- ⑤ 2421.201  
FIBER TERM  
8 PORT 1500FT(1185FT)  
GSFTP FT-1043522  
GSFTP H4003,145-152
- ⑥ 2421.201  
FIBER TERM  
8 PORT 1000FT(920FT)  
GSFTP FT-1043523  
GSFTP H4003,153-160

NOV 11 2022  
DRAWN BY: A. P. A. 319 CA3, 10  
CHECKED BY: J. S. 1043

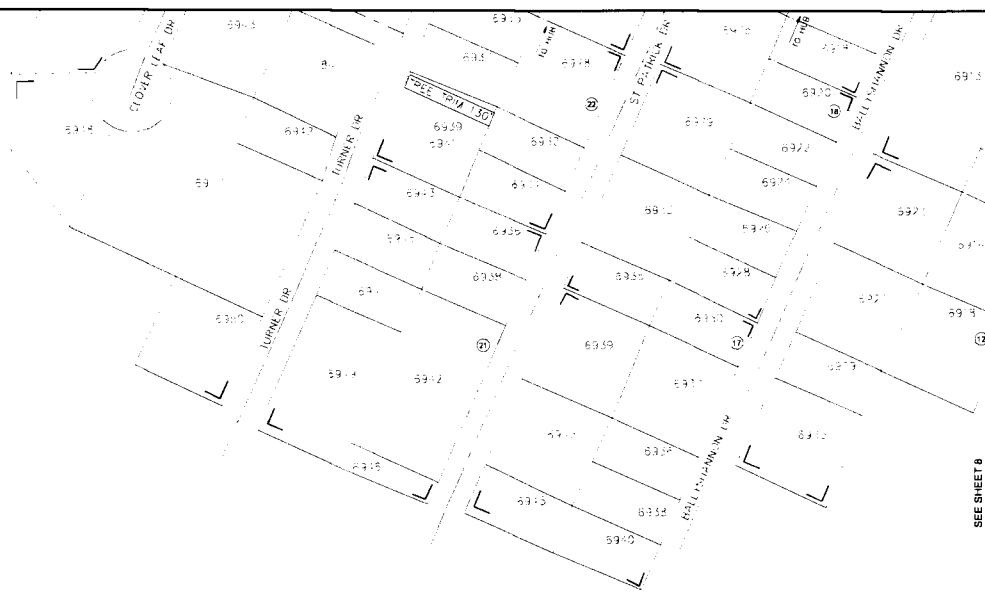

SEE SHEET 8

**UNITS / ACCT CODES**

FP015	5
FP478	485

**REVISIONS**


**Frontier**  
COMMUNICATIONS  
LAKE BROWNWOOD  
FDH\_HUB\_H4003

PROJECT NUMBER: 5307236  
C.O. AREA: LAKE BROWNWOOD  
EXCH. CODE: 70440  
DRAWN DATE: ENDR CYRINT ONLY BROWN  
09/18/2022 PHONE: N/A FILE:  
SCALE: 1"=100' TAX DISTRICT: T0363 DWG: 7 OF 9  
TWN/SH: RING SEC






### 432FDH SPLICE DETAIL H4003

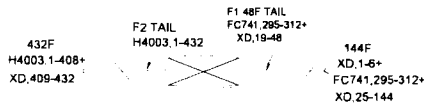

70440-5307236  
6800 HIGHWAY 279  
H4003 (432)  
SPLITTERS 1.32

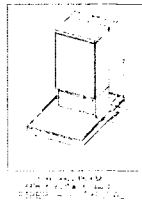

SPLITTER IN FC741,295-295  
OUT H4003A,1-32

IN FC741,296-296  
OUT H4003B,1-32

IN FC741,297-297  
OUT H4003C,1-32

HUB IN H4003A,1-32  
IN H4003B,1-32  
IN H4003C,1-32  
IN XD,19-48  
IN FC741,295-312+  
OUT H4003,1-432

PROPOSED FDH LOCATION  
6800 HIGHWAY 279, LAKE BROWNWOOD, TX

HUB ID	HUB H4003
MATERIAL CODE	F3H-1G432UE
MANUFACTURER	COMMSCOPE
TYPE	FDH CABINET 48/432TYP PAD GEN 3
IN	H4003A,1-32
IN	H4003B,1-32
IN	H4003C,1-32
IN	XD,19-48
IN	FC741,295-312+
OUT	H4003,1-432
SPLITTER ID	H4003A
MATERIAL CODE	FPS-G2LPP1AJJ
MANUFACTURER	COMMSCOPE
TYPE	1.32 SPLITTER GEN 3
IN	FC741,295-295
OUT	H4003A,1-32
SPLITTER ID	H4003B
MATERIAL CODE	FPS-G2LPP1AJJ
MANUFACTURER	COMMSCOPE
TYPE	1.32 SPLITTER GEN 3
IN	FC741,296-296
OUT	H4003B,1-32
SPLITTER ID	H4003C
MATERIAL CODE	FPS-G2LPP1AJJ
MANUFACTURER	COMMSCOPE
TYPE	1.32 SPLITTER GEN 3
IN	FC741,297-297
OUT	H4003C,1-32

UNITS ENGINEERED	350
LU'S(ACTUAL)	
LU'S(FUTURE)	
MU'S(ACTUAL)	
MU'S(FUTURE)	
BU'S(ACTUAL)	
BU'S(FUTURE)	

FIBER INFO FOR THE LONGEST FIBER SERVED BY THIS FDH			
CABLE #	FEEDER	DISTRIBUTION	TOTAL OF FEEDER & DISTRIBUTION
295	FC741	H4003	1
7			4
			11
	LENGTH: 30.63KFT	2.996KFT	33.63KFT

#### REVISIONS

**Frontier**  
COMMUNICATIONS  
LAKE BROWNWOOD  
FDH\_HUB\_H4003

PROJECT NUMBER: 5307236 C.O. AREA: LAKE BROWNWOOD  
EXCH. CODE: 70440  
DRAIN DATE ENGR: CLIENT: CITY: BROWN  
09/16/2022 PHONE: N/A FILE  
SCALE 1"=100' TAX DISTRICT: T0363 DWG 9 OF 8  
TWNNSHP: RNG SEC

APPROVAL:

Frontier Communications

[Signature]  
Ray Gaudin

The Commissioner's Court of Brown County offers no objections to the location on the right-of-way and/or crossing of your proposed buried line as shown by accompanying drawings and notice dated 09-29-2022, except as noted below:

It is further intended that the Commissioner's Court may require the owner to relocate This line, subject to provisions of governing laws, by giving thirty (30) days written notice.

The installation shall not damage any part of the county road and adequate provisions must be made to cause a minimum inconvenience to traffic and adjacent property owners.

Please notify Larry Traweek, Commissioner of Precinct # 4,

Twenty-four (24) hours prior to starting construction of the line, in order that we may have a representative present.

BROWN COUNTY COMMISSIONERS COURT  
OF BROWNWOOD, TEXAS

BY:

[Signature]  
Joel Kelton - Judge Pro-Tem

Exceptions and/or special requirements:

**SUBJECT TO BROWN COUNTY SPECIFICATIONS**