

APPLICATION TO INSTALL PRIVATE LINE

DATE: 6/7/2022

TO THE COMMISSIONERS COURT OF BROWN COUNTY.

Application is hereby made by Zephyr WSC, to install a buried  ~~or aerial~~ water  ~~telephone~~ ~~electric~~ ~~gas~~ line within the right-of-way and/or across a county road in Brown County.

Texas, as follows:

Precinct # 3 Location: County Road 334 This will involve a ~~bore~~  or cut

The location and description of the proposed line and associated appurtenances is more fully shown by the plat of such line attached to this application. The line will be constructed and maintained on the County right-of-way in accordance with governing laws. And installed at a depth of 24" to 30" below the lowest level of the bar ditch.

The applicant agrees to remove or relocate such fixtures at his own expense so as to permit the widening or changing of traffic lanes or reconstruction of the roadbed. Such removal or relocation shall be within 30 days of written notice specifying the fixtures to be moved and indicate the place on the roadway to which they shall be replaced.

Notwithstanding any other provision contained herein, it is expressly understood that tender of this notice by the undersigned does not constitute a waiver, surrender, abandonment or impairment of any property rights, franchise, easement, license, authority, permission, privilege or right now granted by law or may be granted in the future and any provision of provisions so construed shall be null and void.

The Commissioner of the above precinct will be notified of the time and date of installation at least 24 hours in advance

This permit will become null and void if work is not completed within 90 days from date of acceptance by the Brown County Commissioners Court.

I certify that the above-proposed installation will not impair or harm the ingress and egress of adjacent landowners

Construction of this line will begin on or after the 1 day of January 2023

By Zephyr WSC  
Address 10700 US84/183  
Zephyr, TX 76890  
Phone (325) 739-5264

June 13, 2022  
(Exhibit #9)





JACOB M. MANTIN  
 LICENSE NO. 12452  
 MECHANICAL ENGINEERING  
 STATE OF TEXAS  
 508 SAN ANGELO ST. STE. 100  
 WEAVER FORD, TX 76798  
 817-984-9888  



ZEPHYR WATER SUPPLY CORPORATION  
 THUNDERBIRD BAY AND OAK POINT WATER LINES  
 WATER LINE PLAN FM3100 AND CR334  
 STA. 200+00 - 250+00

NO.	REVISION	DATE	SCALE
09			1"=200'
SHEET		TOTAL	
09		09 OF 54	

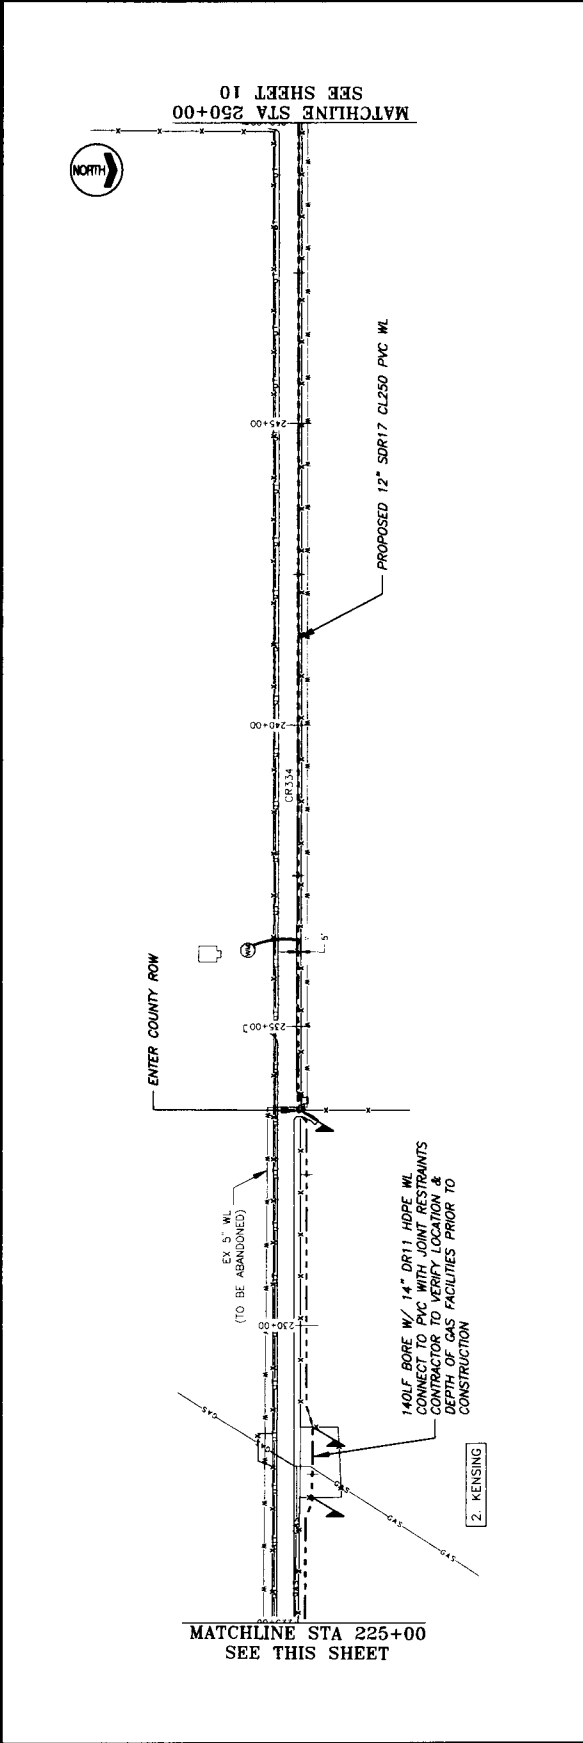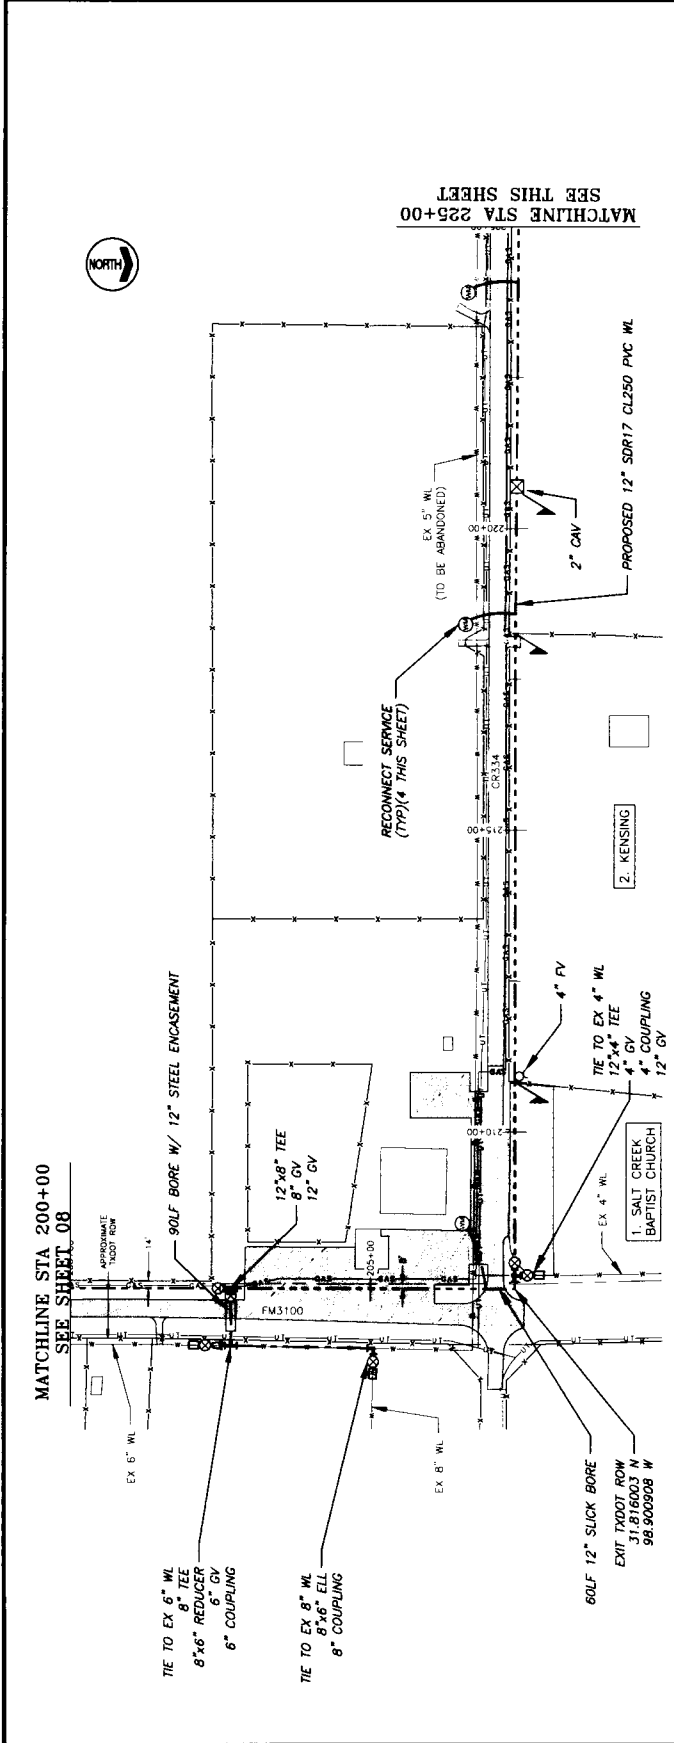





**JACOB MARTIN**  



ZEPHYR, WATER SUPPLY CORPORATION  
 THUNDERBIRD BAY AND OAK POINT WATER LINES  
 WATER LINE PLAN CR334  
 STA. 250+00 - 290+00

DATE	SCALE	NO.	REVISION
11/2022	1"=200'	10	
TOTAL 10 OF 54			

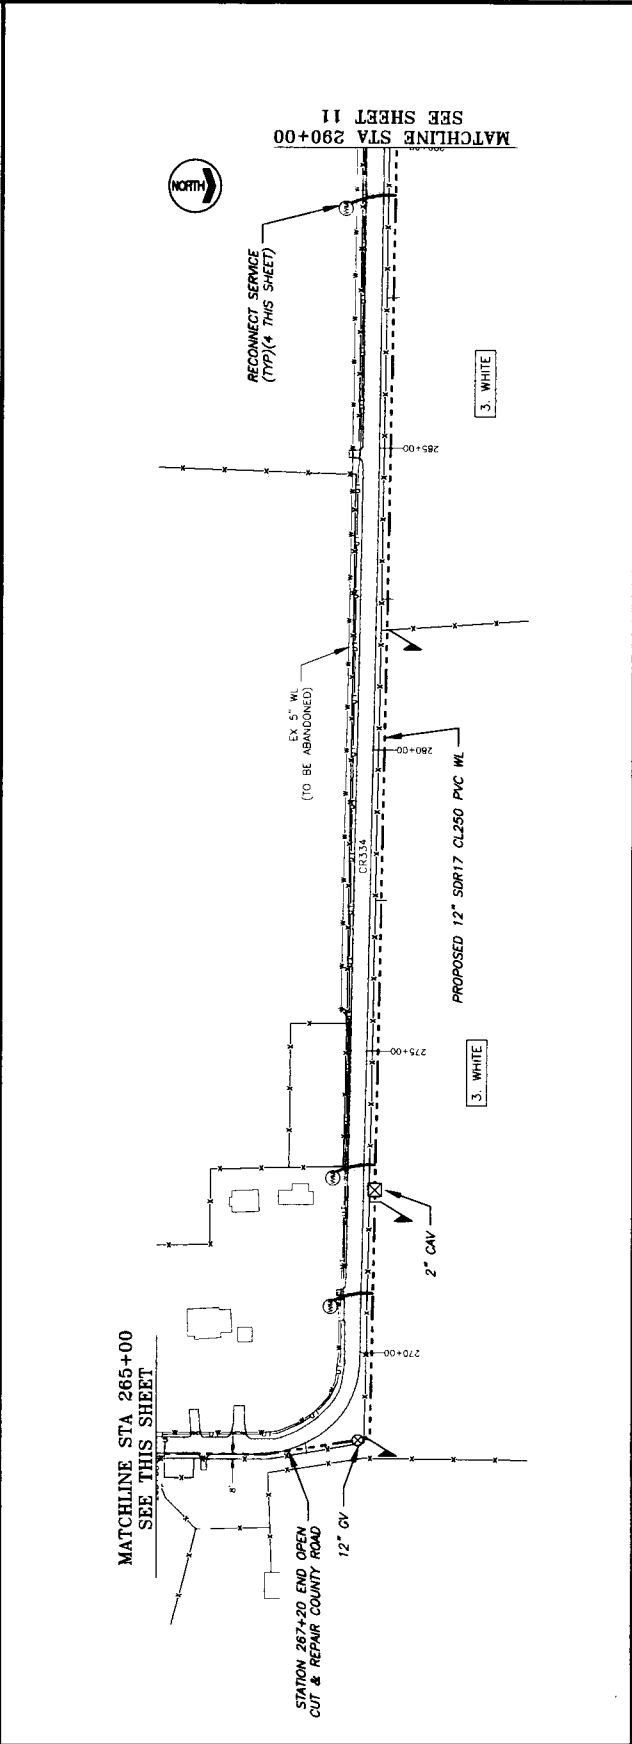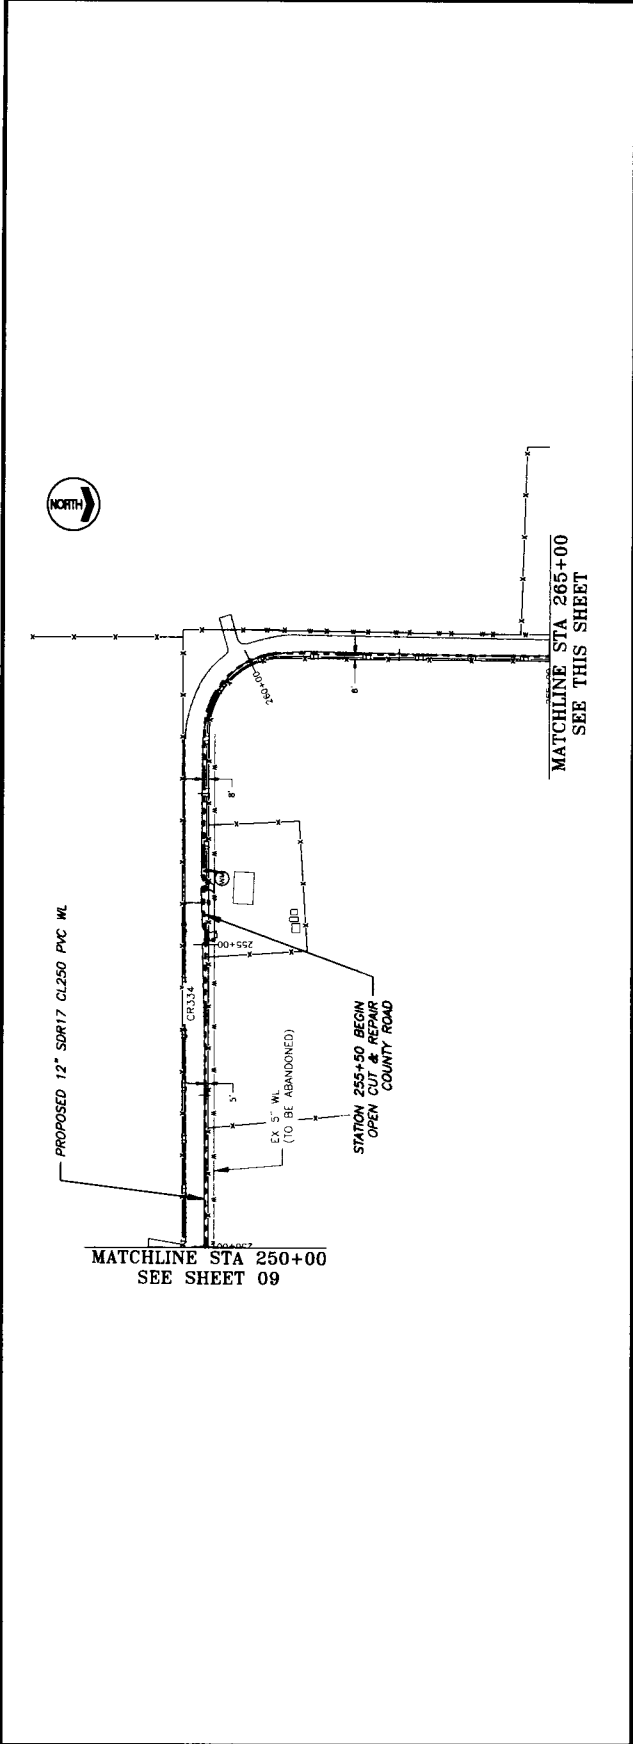








ZEPHYR, WATER SUPPLY CORPORATION  
 THUNDERBIRD BAY AND OAK POINT WATER LINES  
 STA. 290+00 - 340+00

NO.	REVISION

TOTAL 11 OF 54  
 SHEET 11

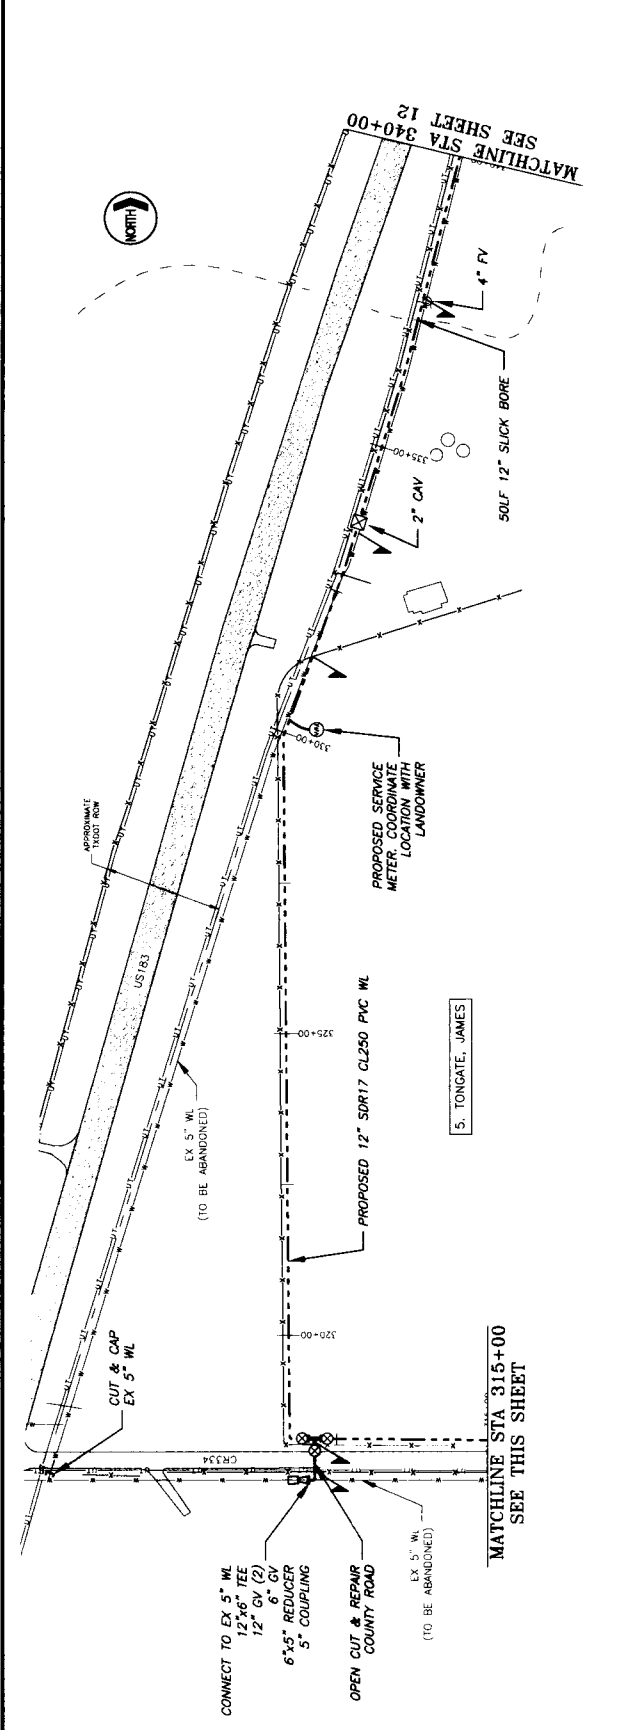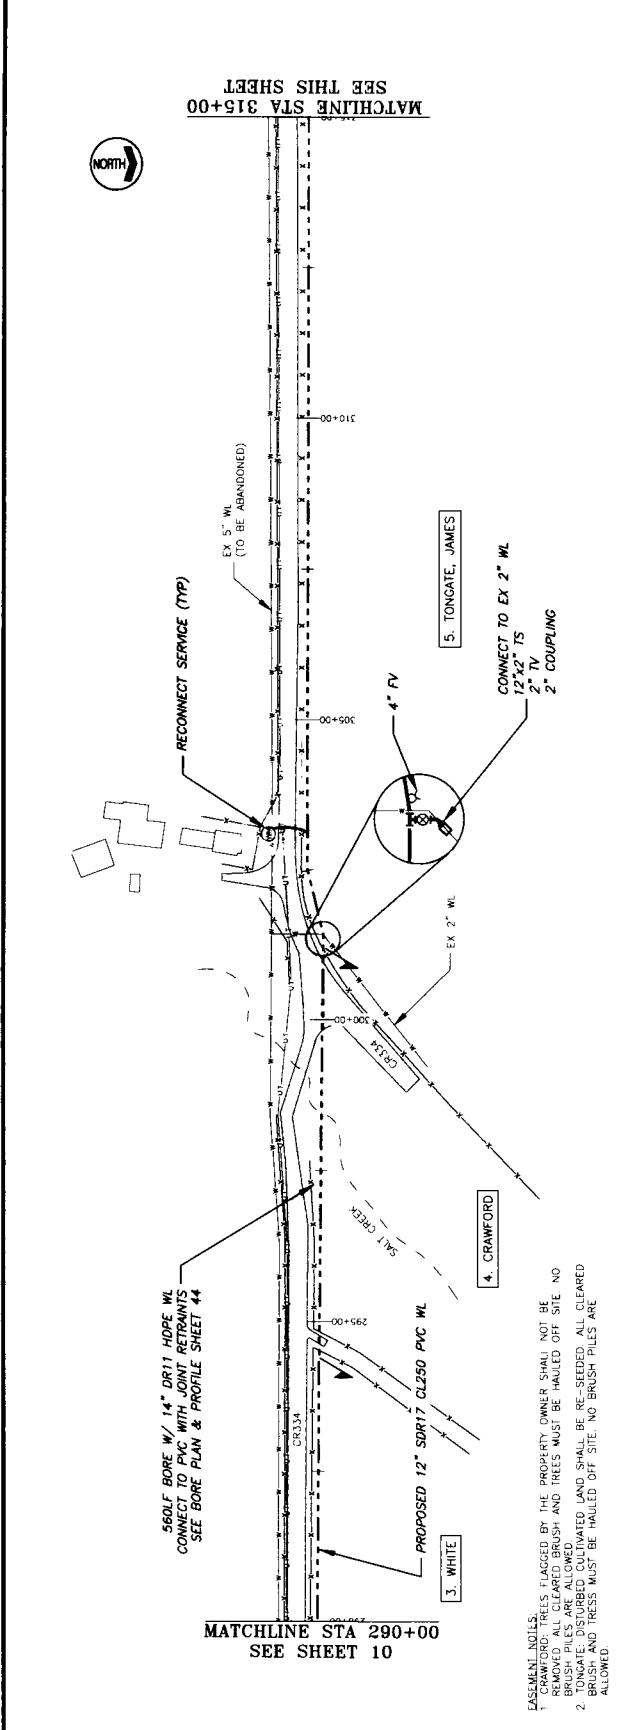

EASEMENT: INULLS.  
 2. TONGATE: DISTURBED CULTIVATED LAND SHALL BE RE-SEEDED. ALL CLEARED BRUSH AND TREES MUST BE HAULLED OFF SITE. NO BRUSH PILES ARE ALLOWED.

APPROVAL:

Zephyr WSC  
10700 US 84/183  
Zephyr TX 76890

The Commissioner's Court of Brown County offers no objections to the location on the right-of-way and/or crossing of your proposed buried line as shown by accompanying drawings and notice dated 01-01-2023, except as noted below:

It is further intended that the Commissioner's Court may require the owner to relocate This line, subject to provisions of governing laws, by giving thirty (30) days written notice.

The installation shall not damage any part of the county road and adequate provisions must be made to cause a minimum inconvenience to traffic and adjacent property owners.

Please notify Wayne Shaw, Commissioner of Precinct # 3, Twenty-four (24) hours prior to starting construction of the line, in order that we may have a representative present.

BROWN COUNTY COMMISSIONERS COURT  
OF BROWNWOOD, TEXAS

BY: [Signature]  
County Judge

Exceptions and/or special requirements:

**SUBJECT TO BROWN COUNTY SPECIFICATIONS**  
for cutting a road