

APPLICATION TO INSTALL PRIVATE LINE

DATE: 9-2-22

TO THE COMMISSIONERS COURT OF BROWN COUNTY,

Application is hereby made by Primoris, to install a buried or aerial water
telephone electric gas line within the right-of-way and/or across a county road in Brown County,
Texas, as follows:

Precinct # 4 Location: 1924 Co. Road 147 This will involve a bore or cut

The location and description of the proposed line and associated appurtenances is more fully shown by the plat of such line attached to this application. The line will be constructed and maintained on the County right-of-way in accordance with governing laws. And installed at a depth of 24" to 30" below the lowest level of the bar ditch.

The applicant agrees to remove or relocate such fixtures at his own expense so as to permit the widening or changing of traffic lanes or reconstruction of the roadbed. Such removal or relocation shall be within 30 days of written notice specifying the fixtures to be moved and indicate the place on the roadway to which they shall be replaced.

Notwithstanding any other provision contained herein, it is expressly understood that tender of this notice by the undersigned does not constitute a waiver, surrender, abandonment or impairment of any property rights, franchise, easement, license, authority, permission, privilege or right now granted by law or may be granted in the future and any provision of provisions so construed shall be null and void.

The Commissioner of the above precinct will be notified of the time and date of installation at least 24 hours in advance.

This permit will become null and void if work is not completed within 90 days from date of acceptance by the Brown County Commissioners Court.

I certify that the above-proposed installation will not impair or harm the ingress and egress of adjacent landowners.

Construction of this line will begin on or after the 12th day of Sept, 2022

By Carol Jackson
Address 9001 Primoris Ct
Ft Worth TX 76140
Phone 817-401-8683

September 12, 2022
(Exhibit #4)

ELECTRIC CONSTRUCTION PRINT

WR Number: **3593012**

Date: 2022/08/21

WR Name: BWD BANGS MICHAEL WORSHAM SERV HOME SHOP 1924 CR 147, NI

Sheet: **1** of

Scale: 1"=40'

Customer: MICHAEL WORSHAM

Job Status: Design

Svc Ctr / Office: BWD

Address: 1924 COUNTY ROAD 147, ^{Brownswood} BROWNSWOOD, TX

Designer: DIYA, NOOR M/U7X9

Location: GPS: 31.73899, -99.12308

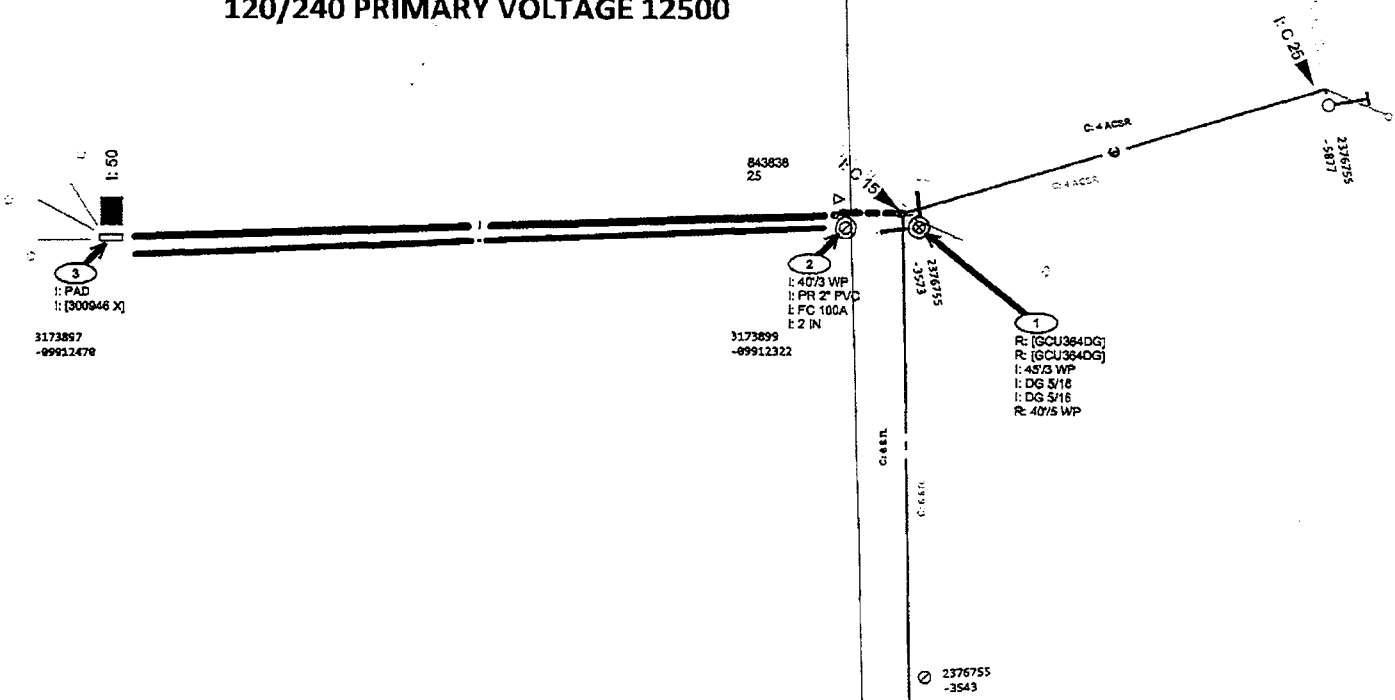
Project Mgr: NOOR DIYA 254-964-4470

Copyright 2018 Oncor Electric Delivery - Maps, drawings, and electronic data (products) are created for the internal purposes of Oncor Electric Delivery with no implication of suitability or fitness for the intended use of the recipient. Oncor Electric Delivery will make good faith efforts to provide products that are free from error, but does not warrant the accuracy or quality of such products. The locations shown are approximations and are not intended to show exact locations. Products provided to other parties by Oncor Electric Delivery are for the internal use of the recipient, and the recipient agrees not to duplicate or distribute the products or any portion of the products to third parties without the prior written permission of Oncor Electric Delivery. The recipient further agrees to hold harmless and indemnify Oncor Electric Delivery against all claims, costs, expenses and damages resulting from or predicated upon strict liability for personal injuries, death or property damage, on account of any defect in the property provided hereunder.

FEEDER: BANGS1201
PROTECTIVE DEVICE IS A FUSE LOCATED AT 31.733681, -99.122913



120/240 PRIMARY VOLTAGE 12500



Oncor Electric Delivery

West Texas District

2274553103

WR	3593012	Project Manager	NOOR DIYA
Service Center	BROWNWOOD	Activity Code	1110
Customer Required Date	10/5/2022	Need Pole(s)	YES
Location	1924 CO RD 147	Town	BROWNWOOD
Staked?	YES - WOOD STAKE	As Built Needed?	Y/N
Permit Required?	NO	Premise	NA

Crew Class	Comments
CV	
OH/UG	REPLACE 1 INLINE POLE 40/5 WITH A 45/3, INSTALL 1-40/3 POLE. 40FT OF 2 ACSR OH PRI, 460 FT OF 1/0 260 MIL URD PRI, PAD AND 1-50 KVA URD TRANSFORMER. PERMANENT SERVICE TO BE 3 SERVICES WITH A TOTAL OF 250FT OF #4/0 URD SERVICE ON A BLANKET AT A LATER DATE. ONCOR TO PROVIDE TRENCH AND CONDUIT FOR URD SERVICE. CUSTOMER TO PROVIDE ALL TREE CLEARING.
UG	

Construction:

Date Rec. _____	Pole To Be Set Date _____
Foreman/FCC _____	CF/Signature _____
Date Construction Complete: _____	DEIS UPDATED Y/N _____
Material Issue Date: _____	Kitted / Stores Issue _____
Stores/Signature _____	
Date returned to Stores: _____	
Reconciled by Stores Date: _____	Signature _____

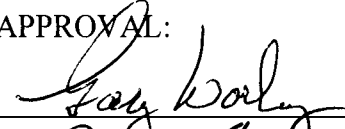



CR 136 1960' N 150' E

Date	Additional Comments/Feedback

POLE REMOVAL			
Trans. Comp	CUSTOMER DRIVEN POLE PULL Choose an item.		
By	Oncor Electric Delivery Pole	Foreign Pole	Foreign Pole
	Ready to pull/ Not Ready		Ready to pull/ Not Ready
	AT&T contacts		AT&T contacts
	CATV contacts		CATV contacts
	Fiber contacts		Fiber contacts
	Cut off @ foreign contacts		Cut off @ foreign contacts

INJUNS Notification Date: ___/___/___ By: _____

APPROVAL:

Primoris
 9001 Primoris CT
 Fort Worth TX 76140

The Commissioner's Court of Brown County offers no objections to the location on the right-of-way and/or crossing of your proposed buried line as shown by accompanying drawings and notice dated September 2, 2022, except as noted below:

It is further intended that the Commissioner's Court may require the owner to relocate This line, subject to provisions of governing laws, by giving thirty (30) days written notice.

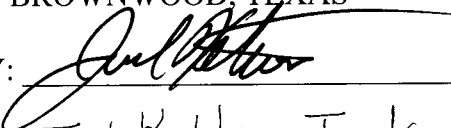
The installation shall not damage any part of the county road and adequate provisions must be made to cause a minimum inconvenience to traffic and adjacent property owners.

Please notify Larry Trautwein, Commissioner of Precinct # 4,

Twenty-four (24) hours prior to starting construction of the line, in order that we may have a representative present.

BROWN COUNTY COMMISSIONERS COURT
OF BROWNWOOD, TEXAS

BY:


Joel Kekton - Judge Pro-Tem

Exceptions and/or special requirements:

SUBJECT TO BROWN COUNTY SPECIFICATIONS for boring a road.